


This drawing and designs within are the intellectual property of Arthur J Ferryman & Associates Ltd who own the copyright on all original works shown. This drawing may not be copied, in part or whole, issued or distributed without written consent of Arthur J Ferryman & Associates Ltd.

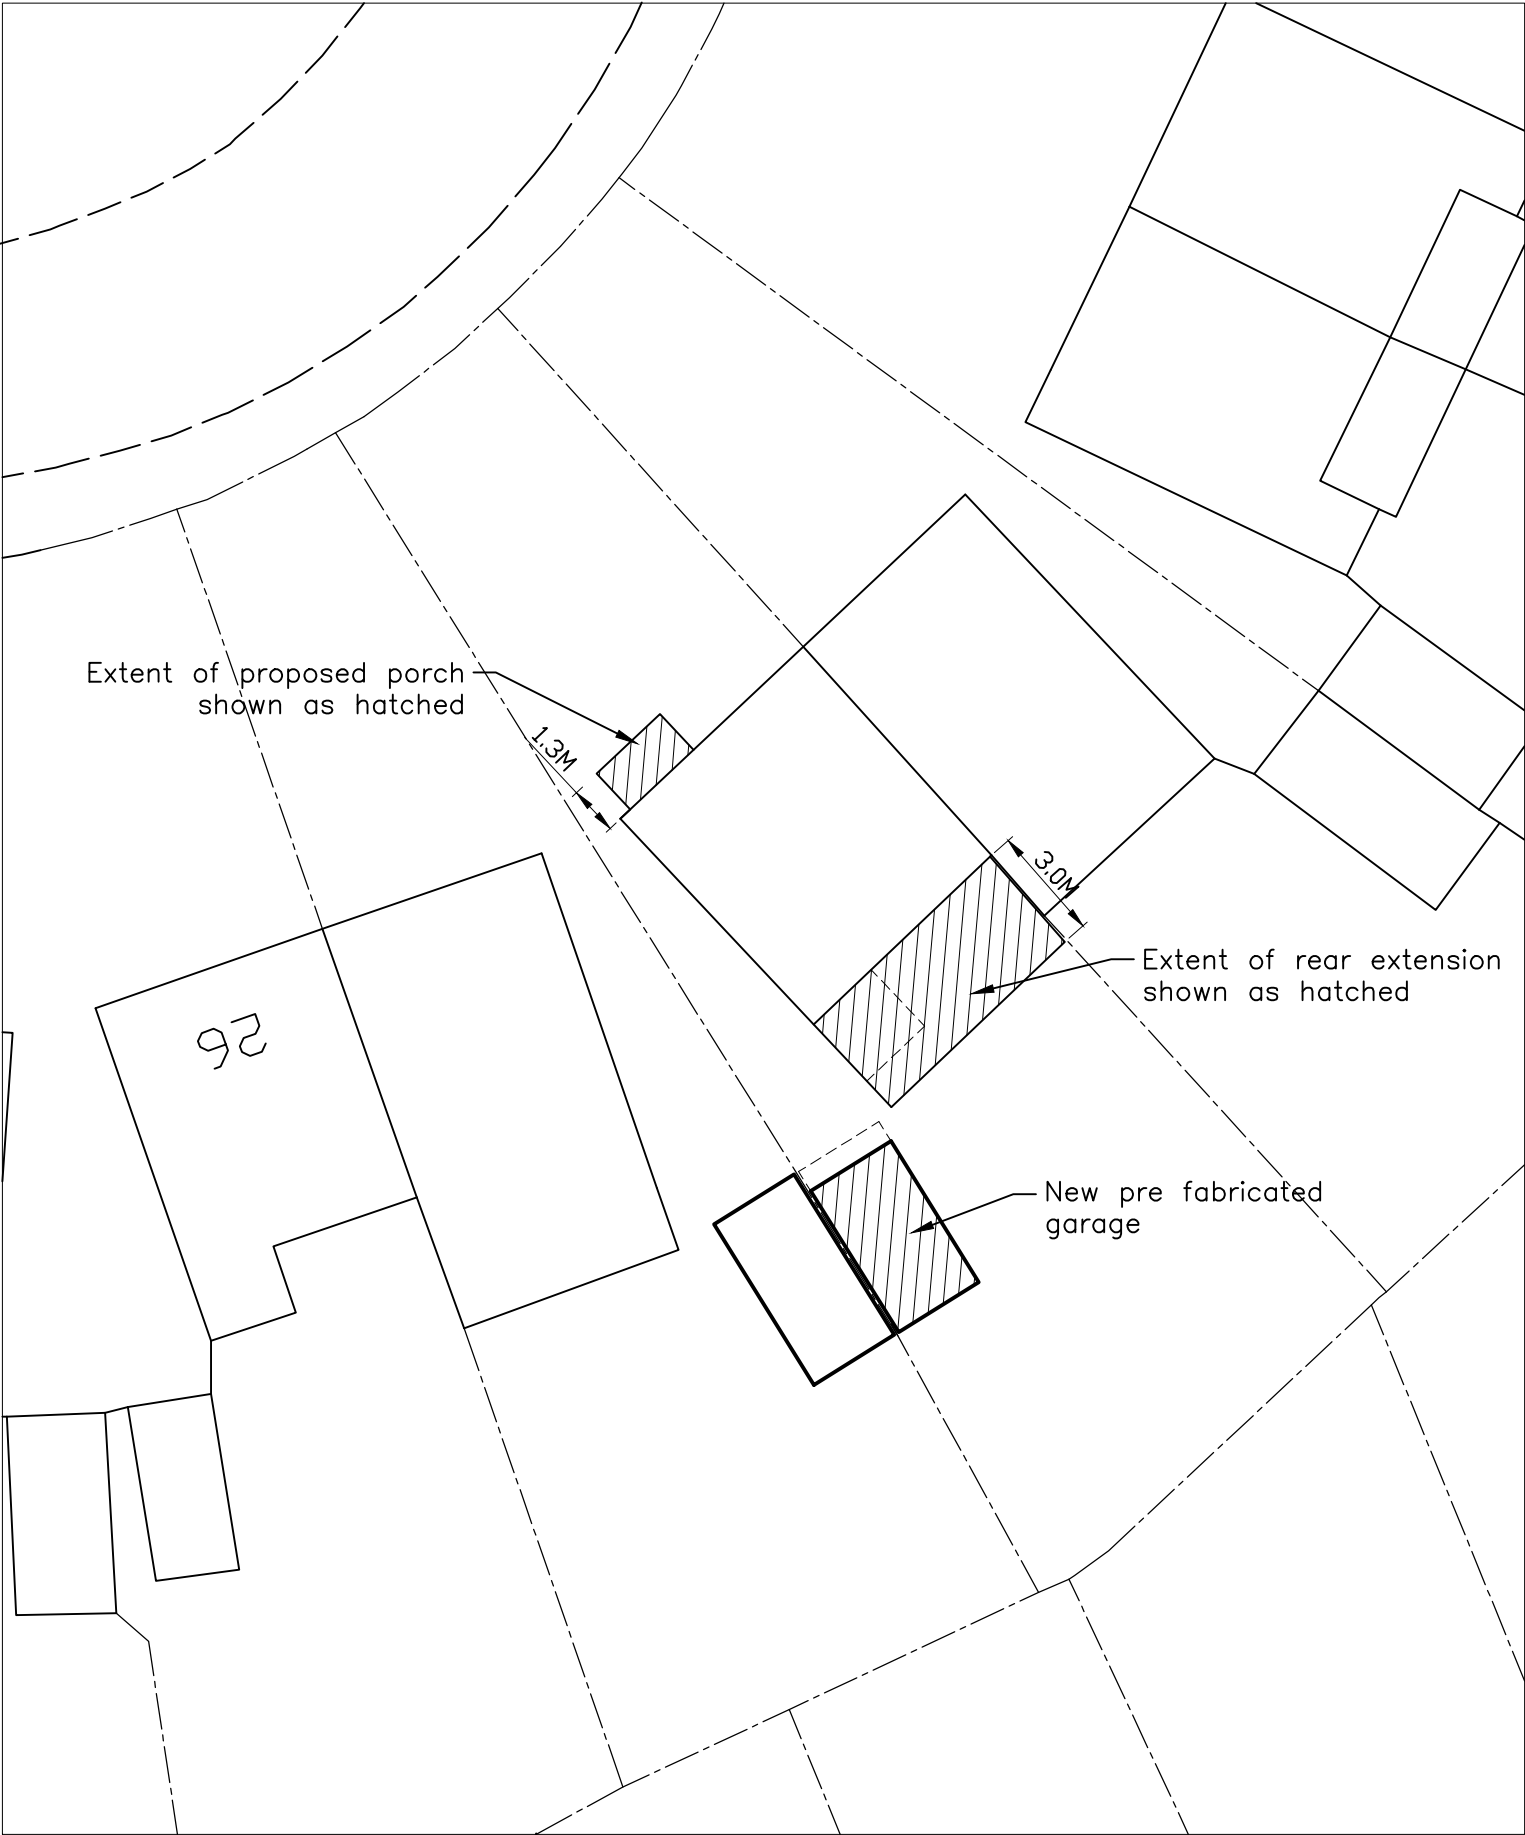

Extent of proposed porch
shown as hatched

1.3M


3.0M

Extent of rear extension
shown as hatched

New pre fabricated
garage

26

BLOCK PLAN
(1:200)

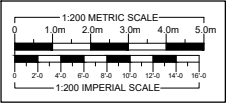

REVISIONS		DATE
<div>ARTHUR J. FERRYMAN & ASSOCIATES</div> <div>ARCHITECTURAL CONSULTANTS • SURVEYORS</div> <div>128 HIGH STREET • BUSHEY • HERTS • WD23 3DE</div> <div>Tel: 020 8950 0508 Email: office@ajferryman.co.uk</div>		
TITLE		
BLOCK PLAN		
ADDRESS		
24 Cranmer Close Eastcote HA4 9QF		
CLIENT		
Mr R Scuderi		
SCALE	DRAWN	DATE
AS SHOWN@A3	BMc	11/22
DRAWING		REV.
222127/03		