



Scale - 1:100




Scale - 1:1250

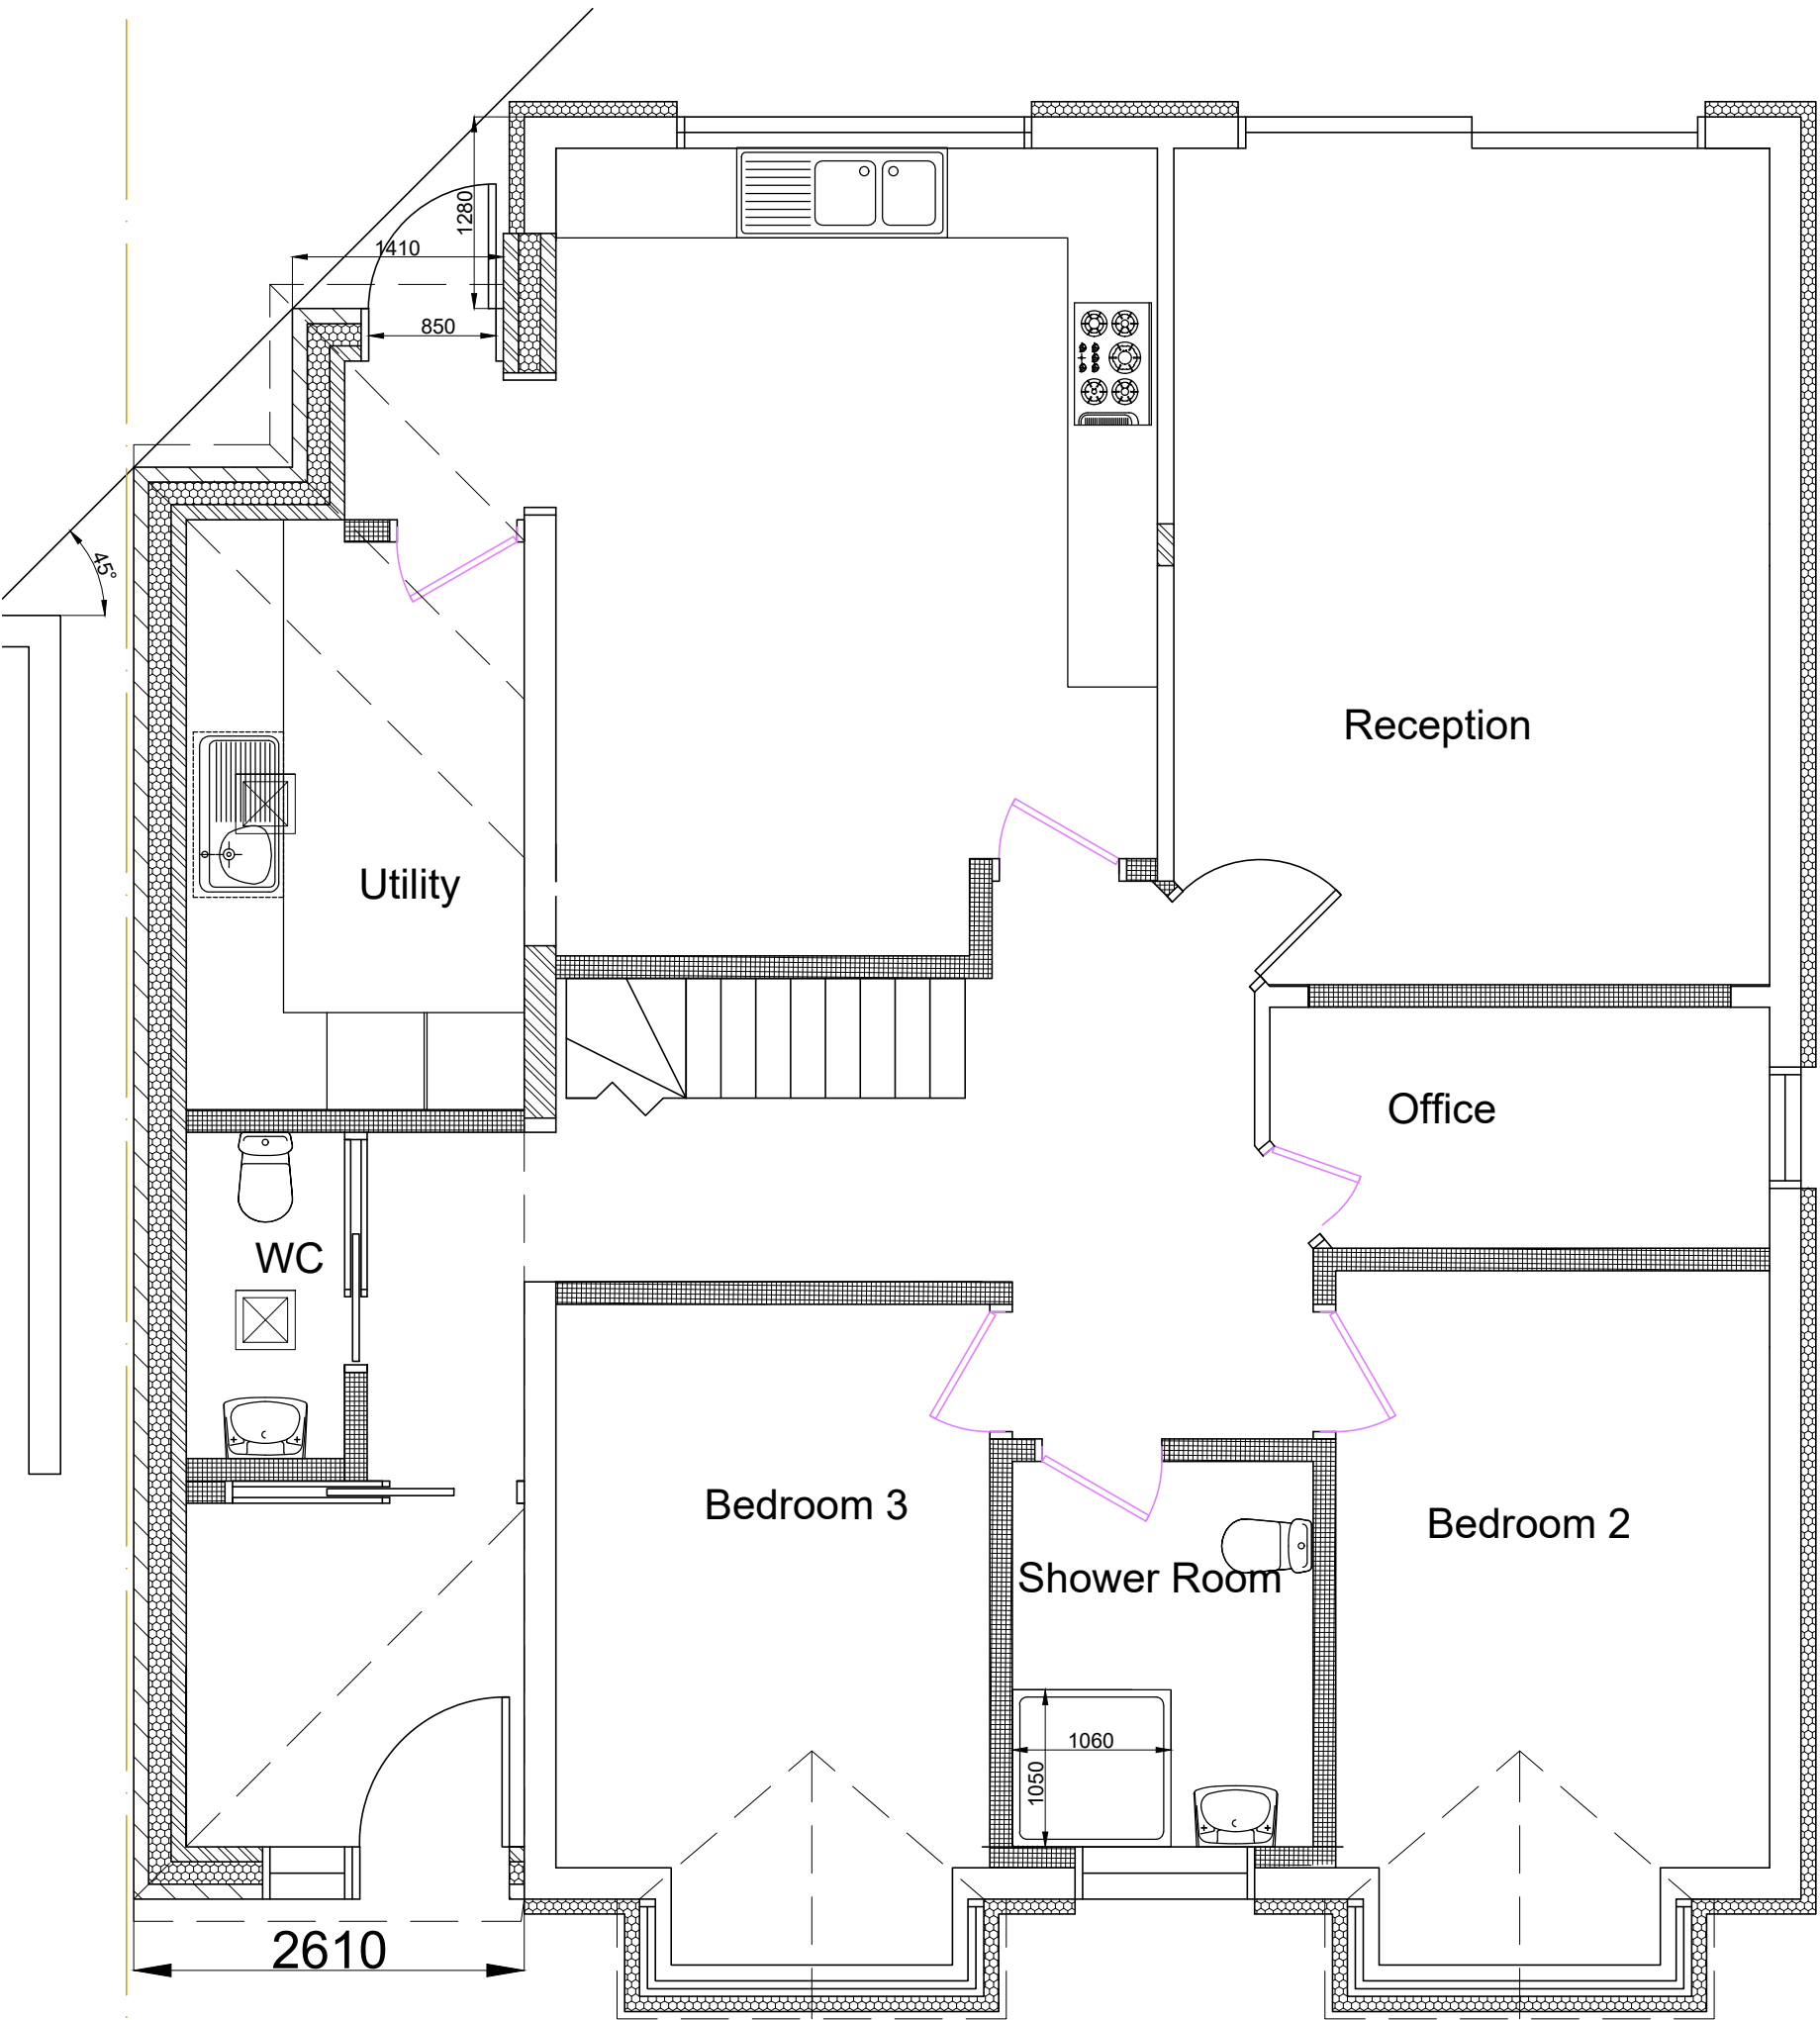

Ground Floor
Scale - 1:50

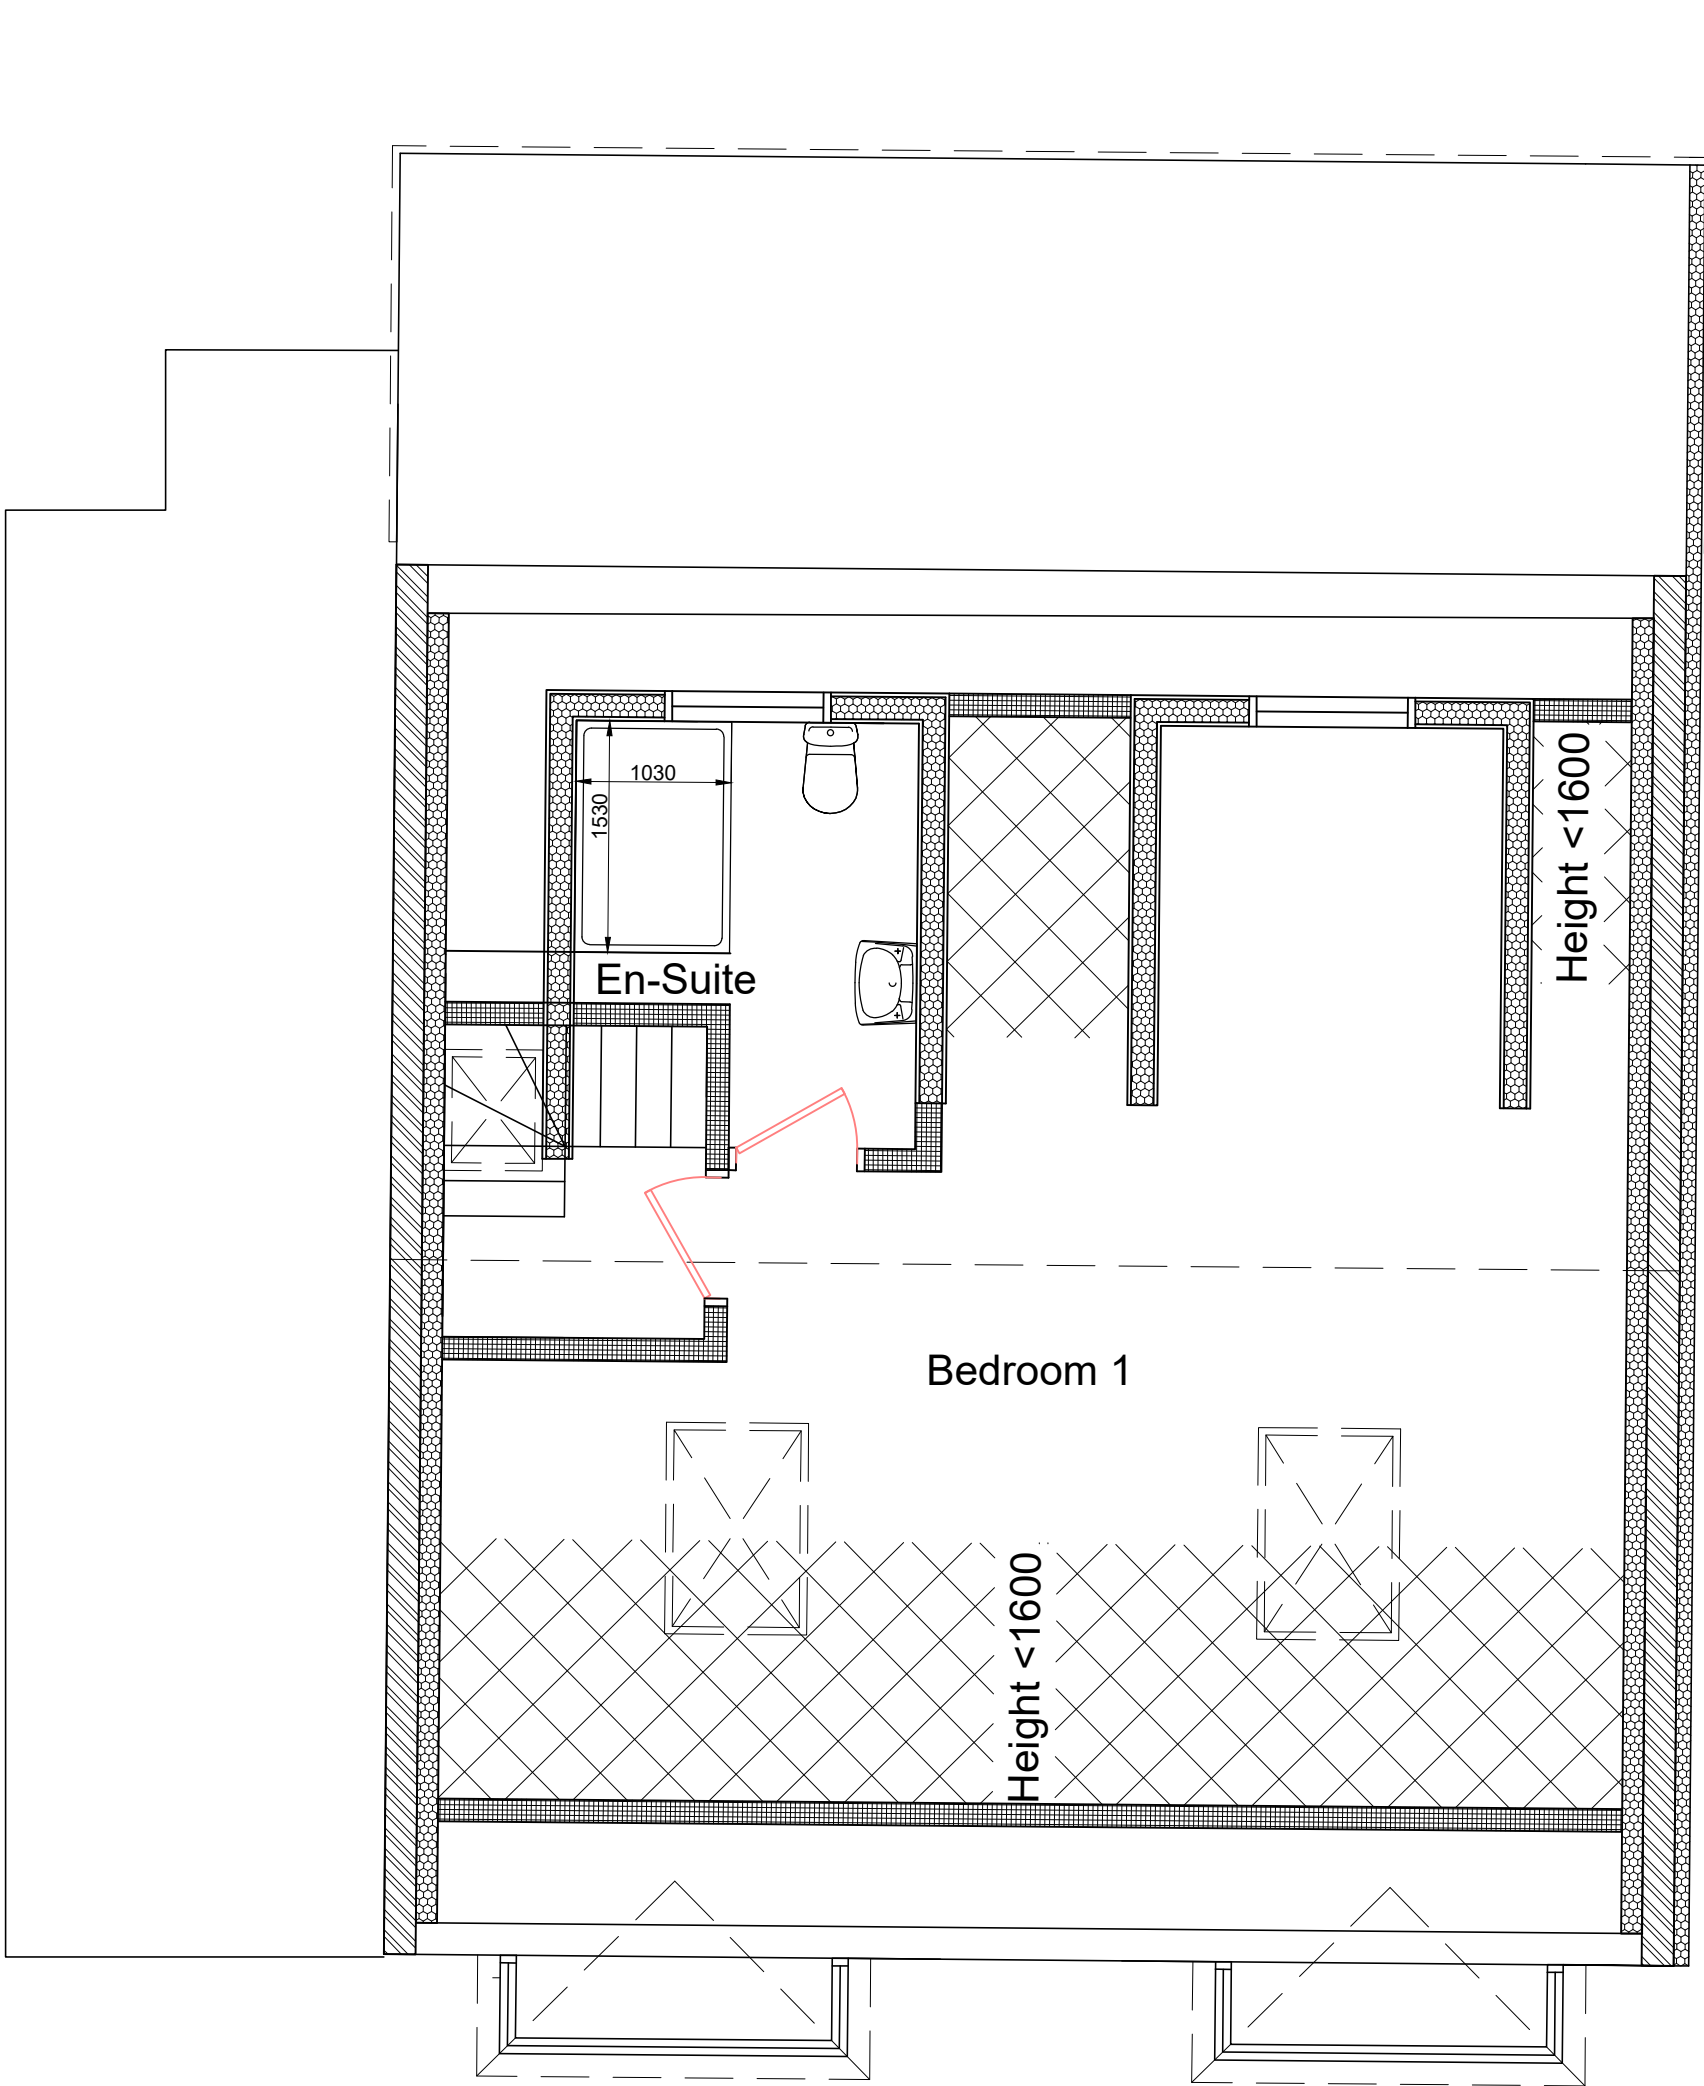

First Floor

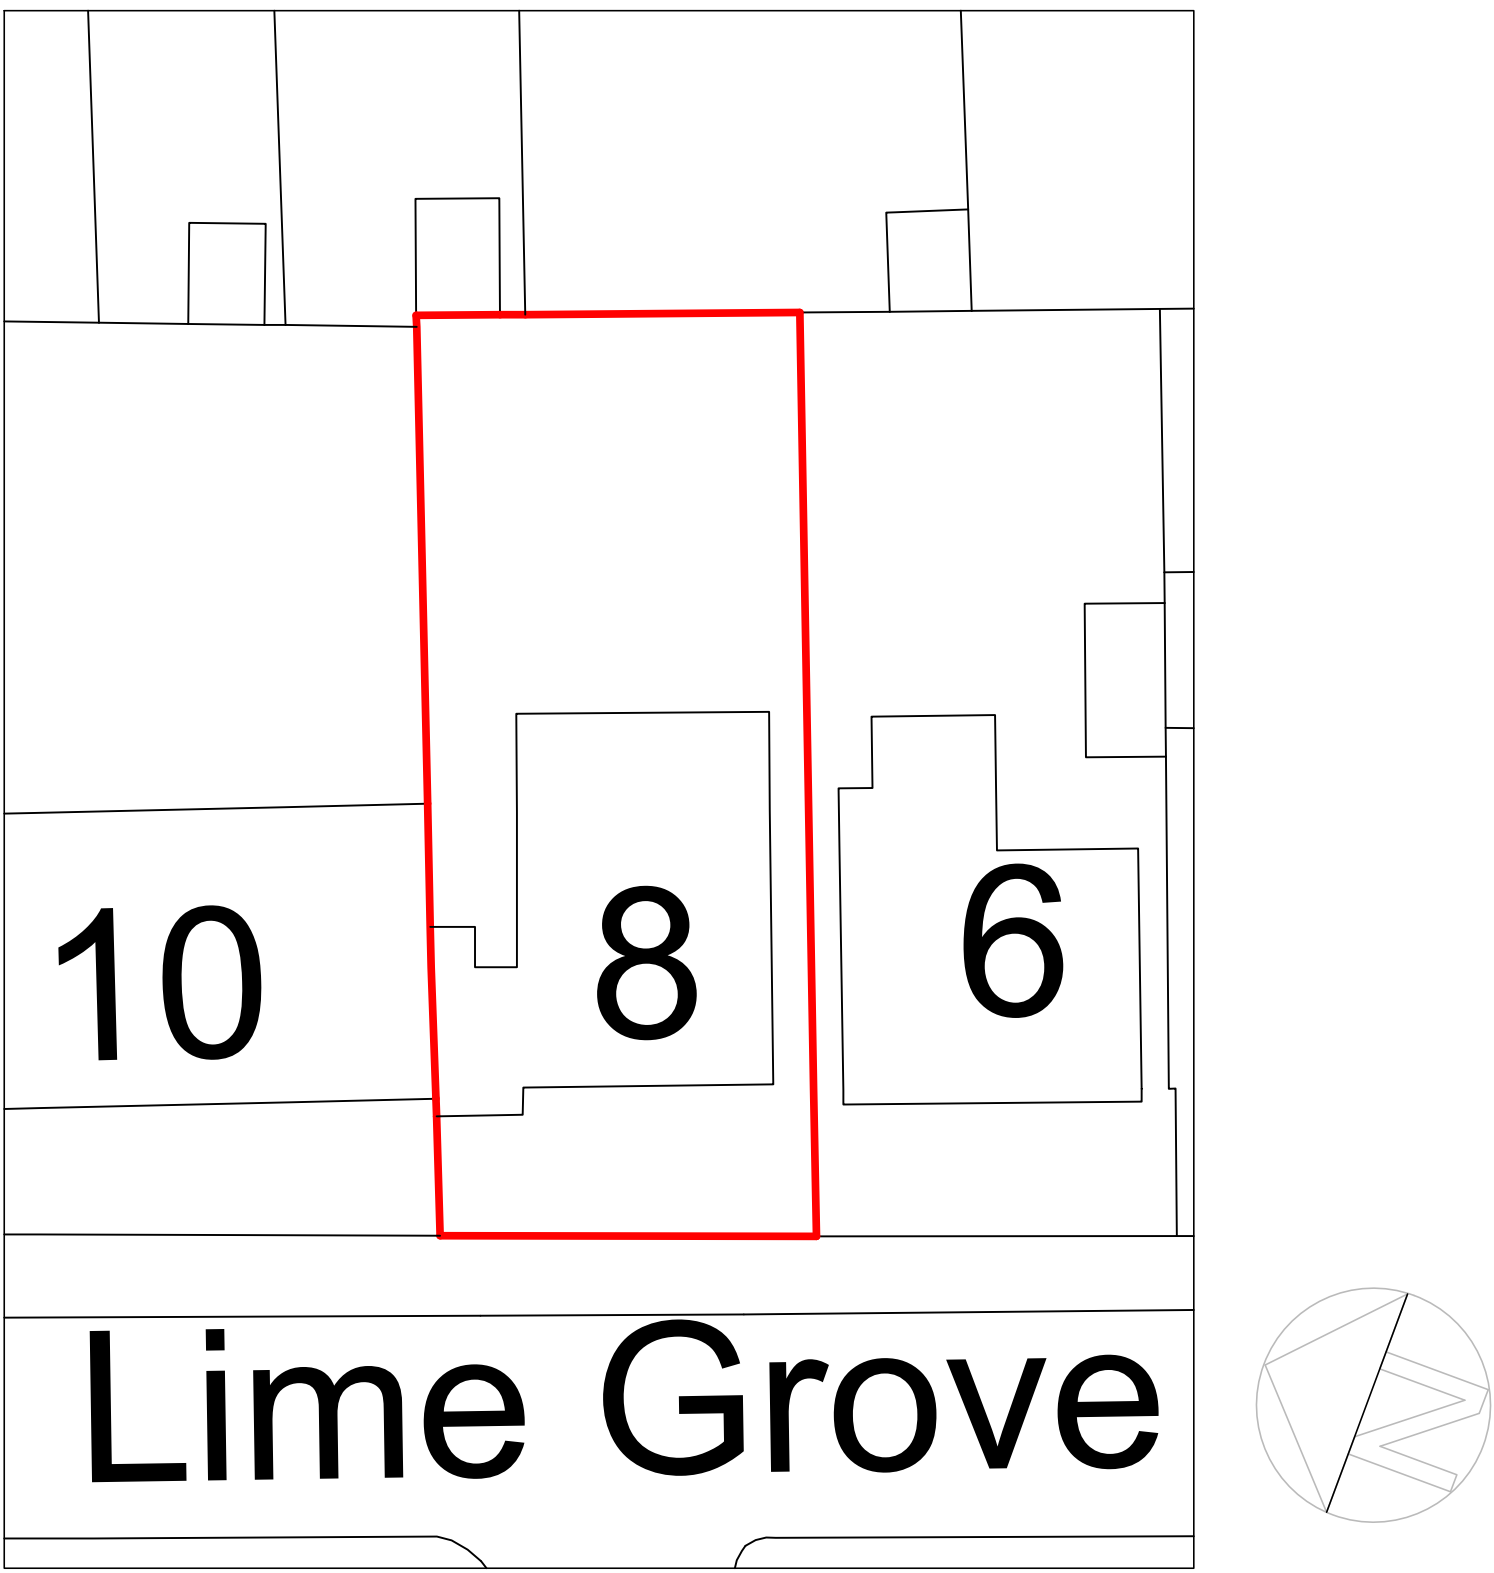

Scale - 1:250



REVISION		DRAWN		DATE
 QUALIS BUILDING CONSULTANCY 96 Wolmer Gardens, London, HA8 8QD www.qualisbuildingconsultancy.com info@qualisbuildingconsultancy.com				
CLIENT				
Coco De Mer Investments Ltd				
ADDRESS				
8 Lime Grove, Ruislip, HA4 8RY				
DESCRIPTION				
Existing plans and elevations				
SCALE		DRAWN	DATE	
1:50		KKV	June 2024	
PROJECT		DRAWING NUMBER		REVISION
QBC.24.211			1	A