


1 EXISTING SITE PLAN

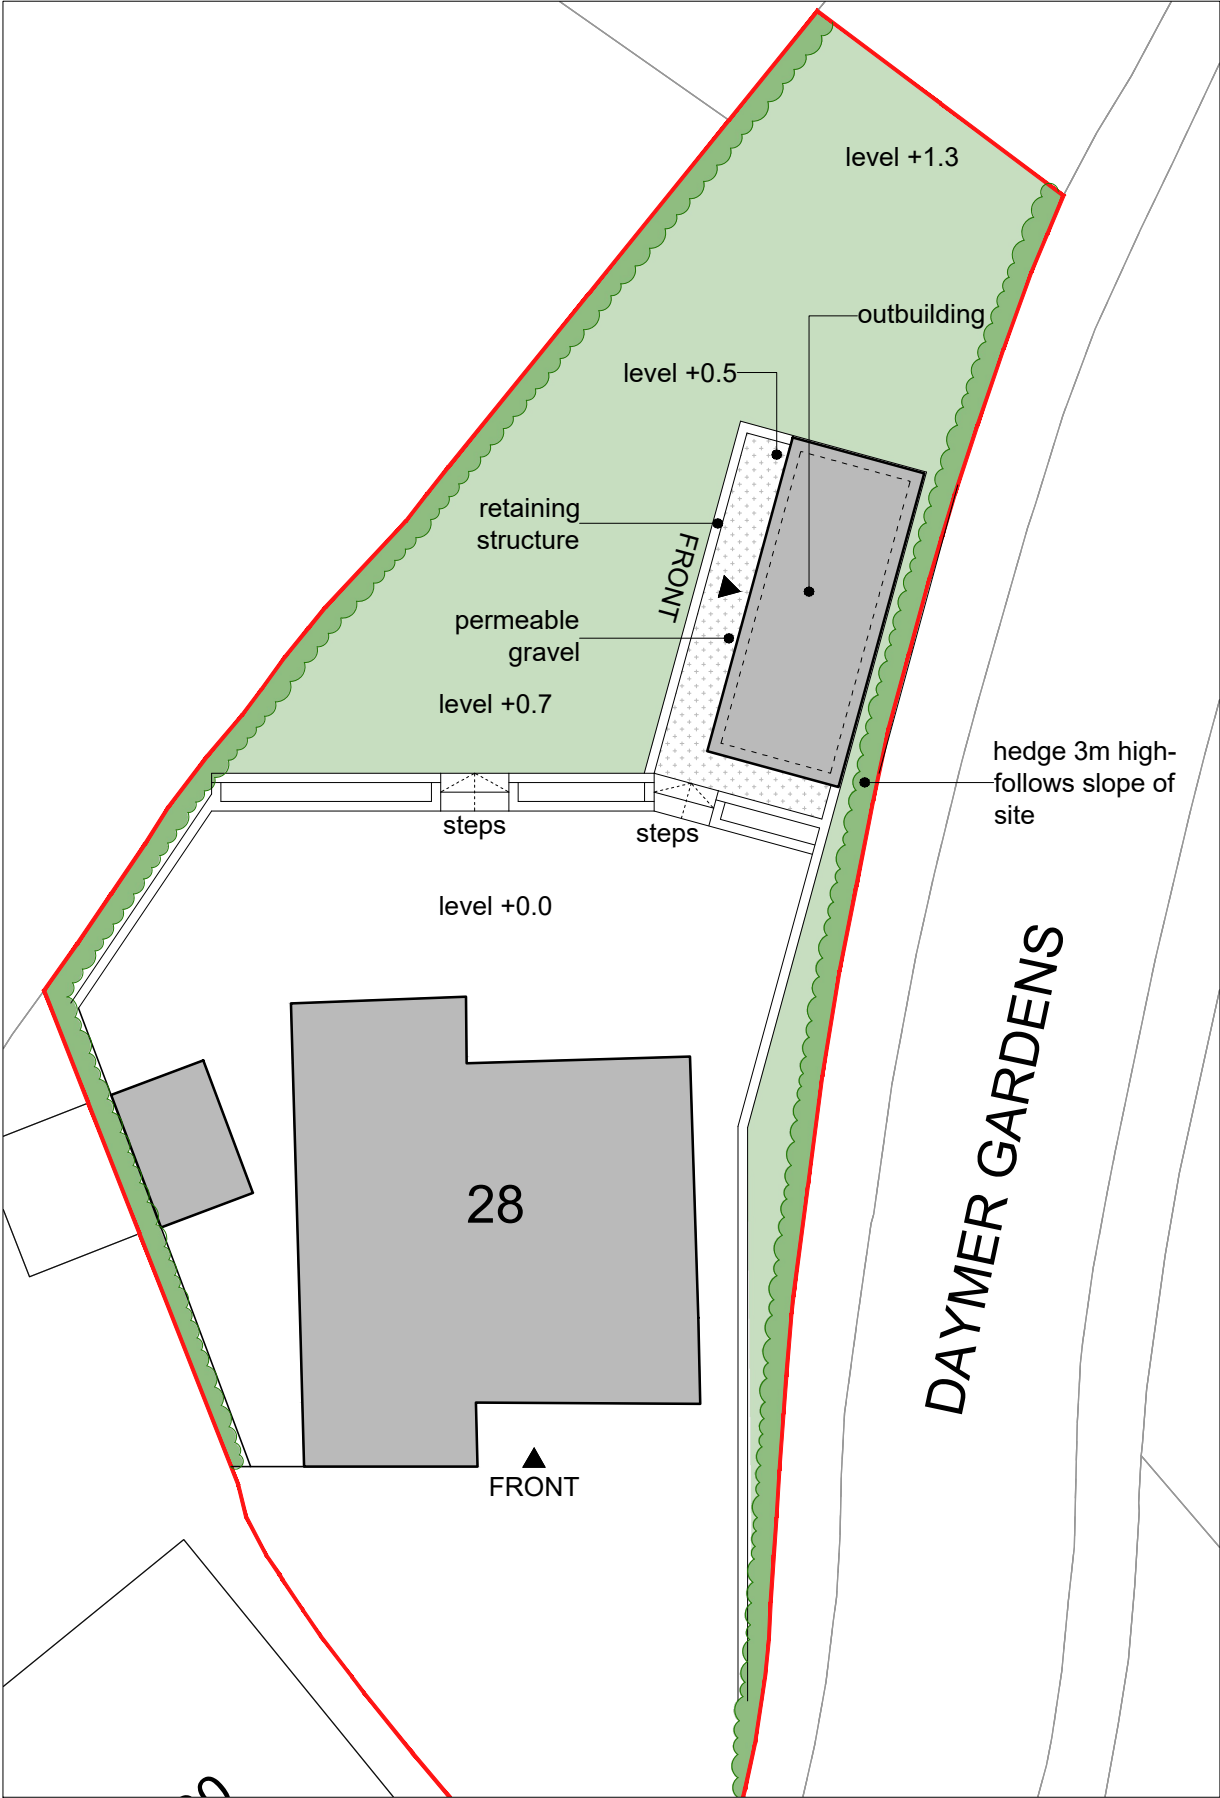

2 PROPOSED SITE PLAN

REVISION:	
 BANYAN TREE ARCHITECTS E: INFO@BANYANTREEARCHITECTS.COM T: 07980 765732	
PROJECT:	28 DAYMER GARDENS, PINNER, HA5 2HP
DRAWING:	002_EXISTING AND PROPOSED SITE PLAN
SCALE:	1:200@A3
DATE:	23/04/23
REVISION:	-
STATUS:	PLANNING
	
	
All dimensions to be checked on site prior to construction. All drawings to be read in conjunction with structural engineer's drawings.	