

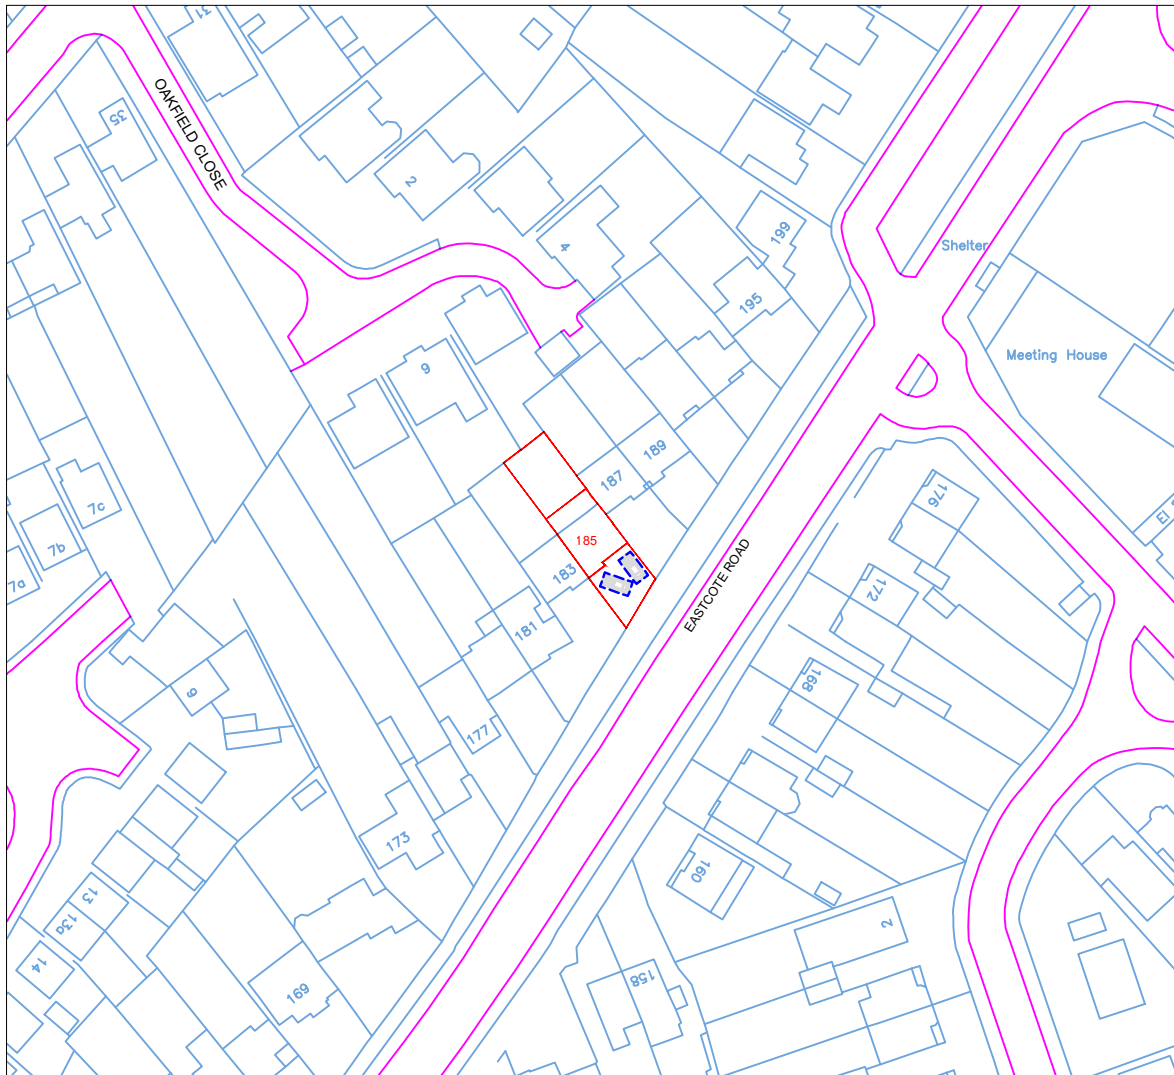


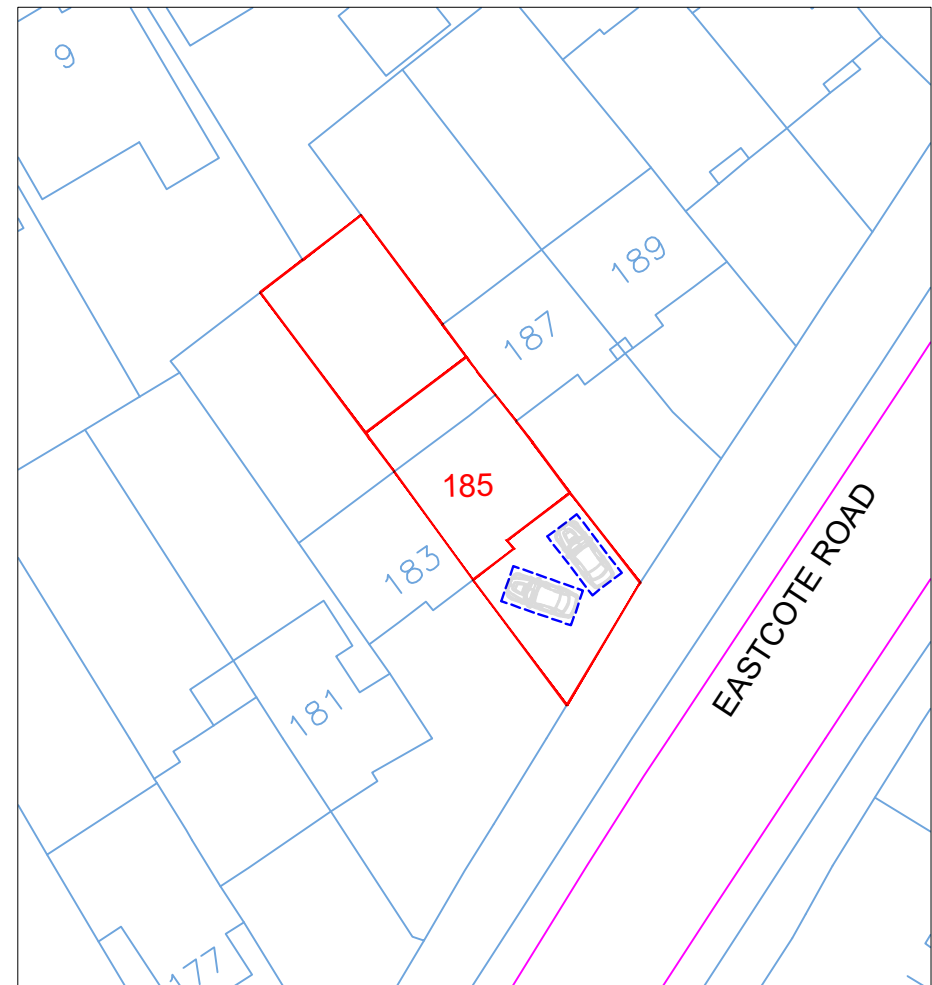


Location Plan

Scale: 1:1250

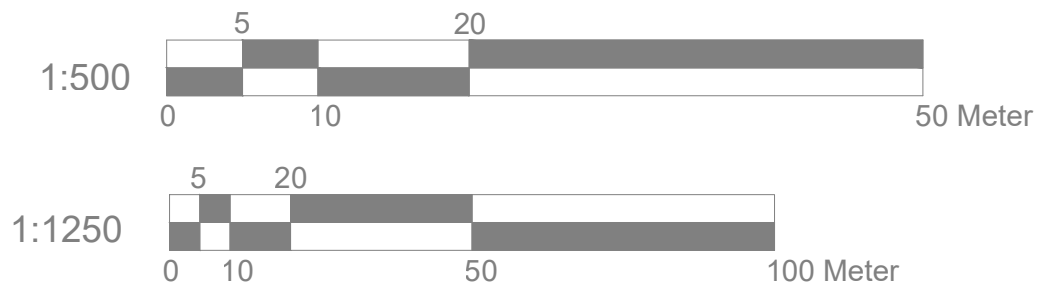

Block Plan

Scale: 1:500

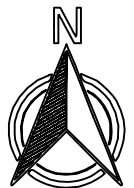

Site Address	Scale: 1:500/1250@A4	Revision Date:	
185 Eastcote Road Ruislip HA4 8BJ	Date: DEC 22		
	Drawing No.: AT-01		
	Drawn By: RP	e:mail - nisarg@hotmail.com (M) +44 (0) 7951491310	