





1 03. Proposed (North West) Front Street Scene
1 : 100

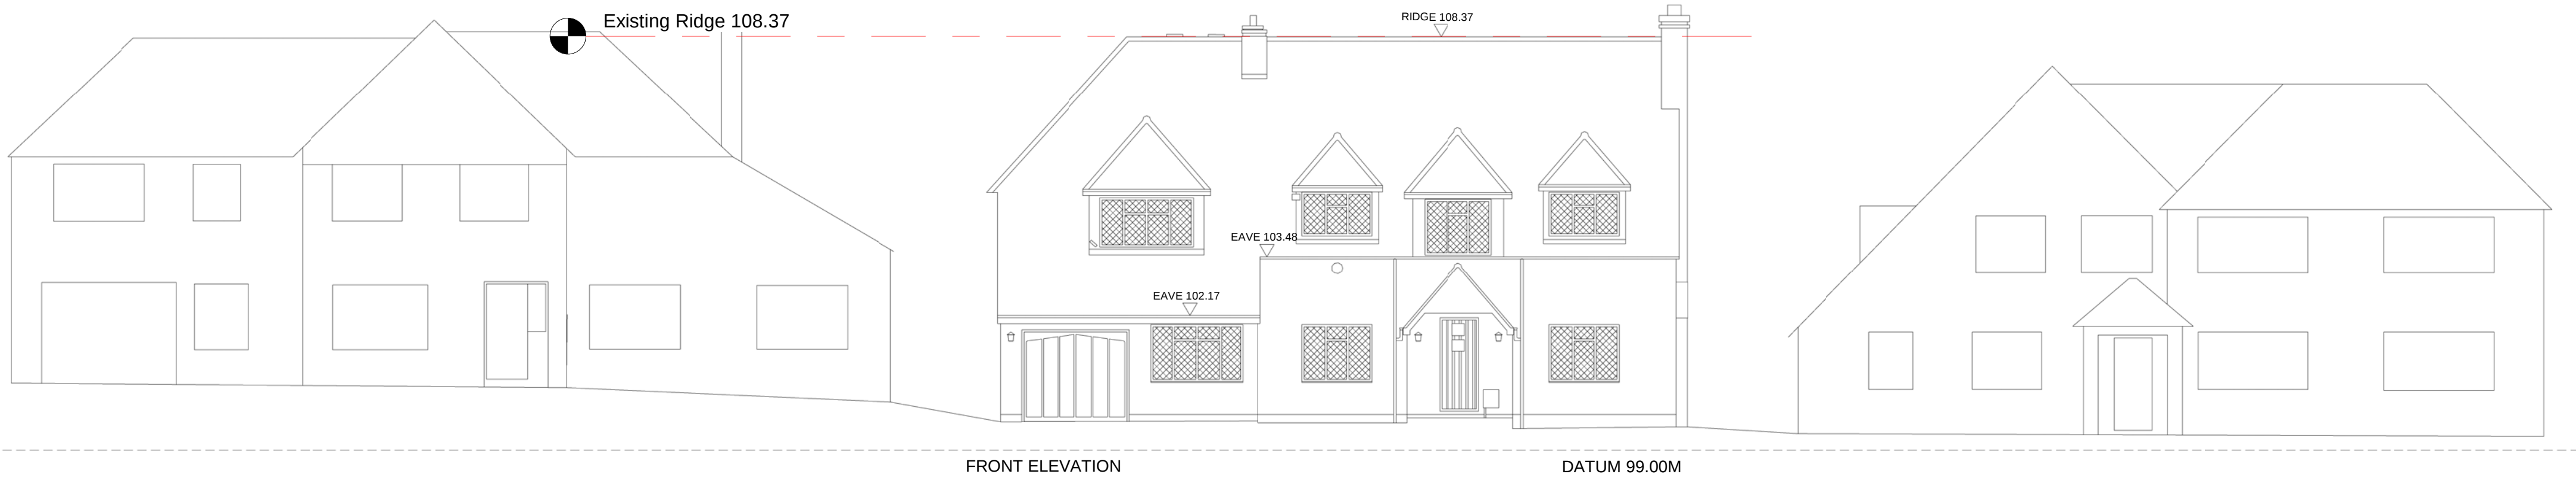

5 05. Existing (North West) Front Street Scene
1 : 100

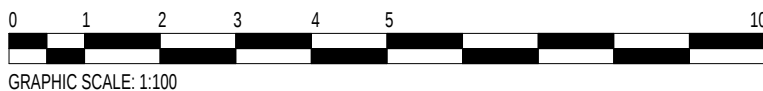

Amendments/Notes			
Rev.	Description	By	Date
All dimensions and levels to be checked on site by contractor prior to preparation of shop drawings and commencement of work on site. This drawing and the copyrights and patents therein are the property of the Architect and may not be used or reproduced without consent. This drawing is to be read in conjunction with all relevant consultants and/or specialist's drawings/documents and any discrepancies or variations are to be notified to the Architect before the affected work commences. All works on site are to be carried out fully in accordance with current CDM regulations and recommendations, current Building Regulations, British Standards and Codes of Practice as appropriate.			
Project			
97 Copse Wood Way Northwood HA6 2TU			
Drawing			
Proposed Elevations (incl. Street Scenes)			
SEABROOK ARCHITECTS CHARTERED ARCHITECTS			
Link House, St Mary's Way, Chesham, Bucks HP5 1HR Tel: 01494 778918 Seabrook Architects Partnership Ltd e-mail: gsp@gsparchitects.co.uk			
Drawn By	SL	Date	18/05/2020
Checked By	JS	Date	13/08/2020 17:03:37
Approved By-		Date	13/08/2020 17:03:37
Drawing No.	5729 /A105	Rev.	-