


Amendments/Notes

Rev.	Description	By	Date
A	Reduction in size & amends	SA	28.01.21

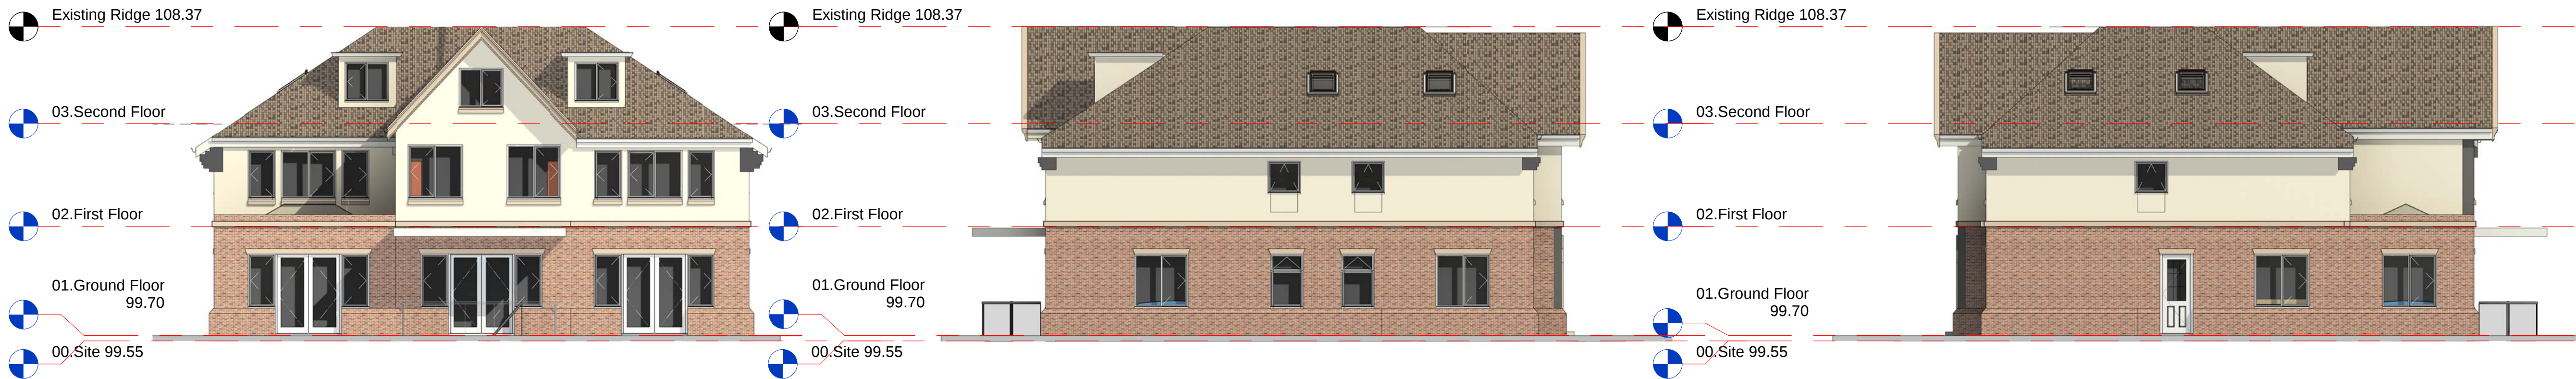


3 01. South East (Rear) Elevation
1 : 100

4 04. North East (Side) Elevation
1 : 100

2 02. South West (Side) Elevation
1 : 100



1 03. Proposed (North West) Front Street Scene
1 : 100

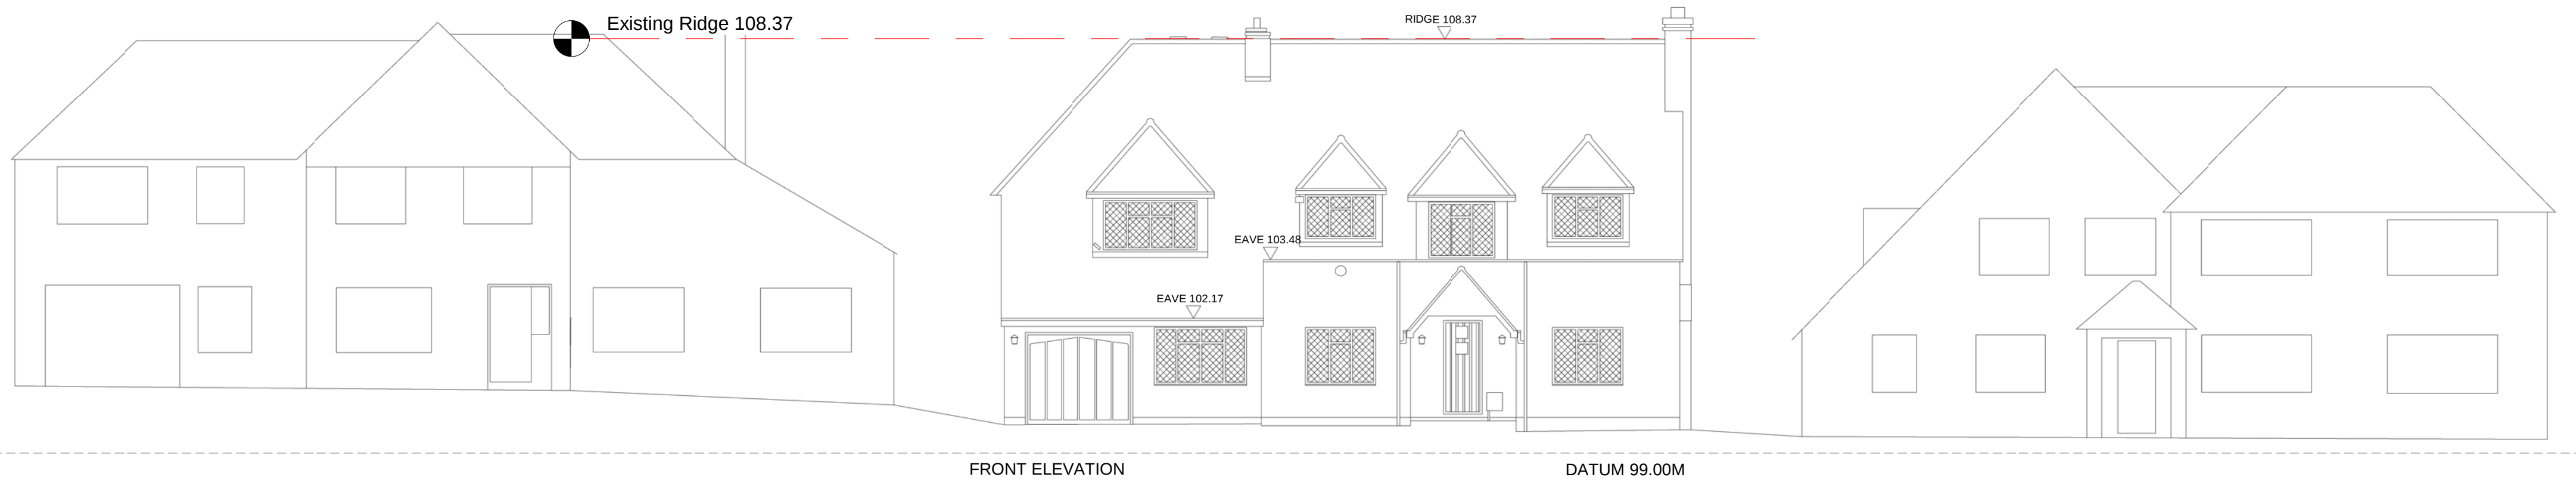

5 05. Existing (North West) Front Street Scene
1 : 100

All dimensions and levels to be checked on site by contractor prior to preparation of shop drawings and commencement of work on site.
This drawing and the copyrights and patents therein are the property of the Architect and may not be used or reproduced without consent.
This drawing is to be read in conjunction with all relevant consultants and/or specialist's drawings/documents and any discrepancies or variations are to be notified to the Architect before the affected work commences.
All works on site are to be carried out fully in accordance with current CDM regulations and recommendations, current Building Regulations, British Standards and Codes of Practice as appropriate.

Project
97 Copse Wood Way
Northwood
HA6 2TU

Drawing
Proposed Elevations
(incl. Street Scenes)

**SEABROOK
ARCHITECTS**
CHARTERED ARCHITECTS

Link House, St Mary's Way, Chesham, Bucks HP5 1HR
Tel: 01494 778918
Seabrook Architects Partnership Ltd
e-mail: gsp@gsparchitects.co.uk

Drawn By SL	Date 18/05/2020
Checked By JS	Date 05/02/2021 15:40:41
Approved By-	Date 05/02/2021 15:40:41
Drawing No. 5729 /A105	Rev. A

