

SCALE


0

10m

20m

50m

100m

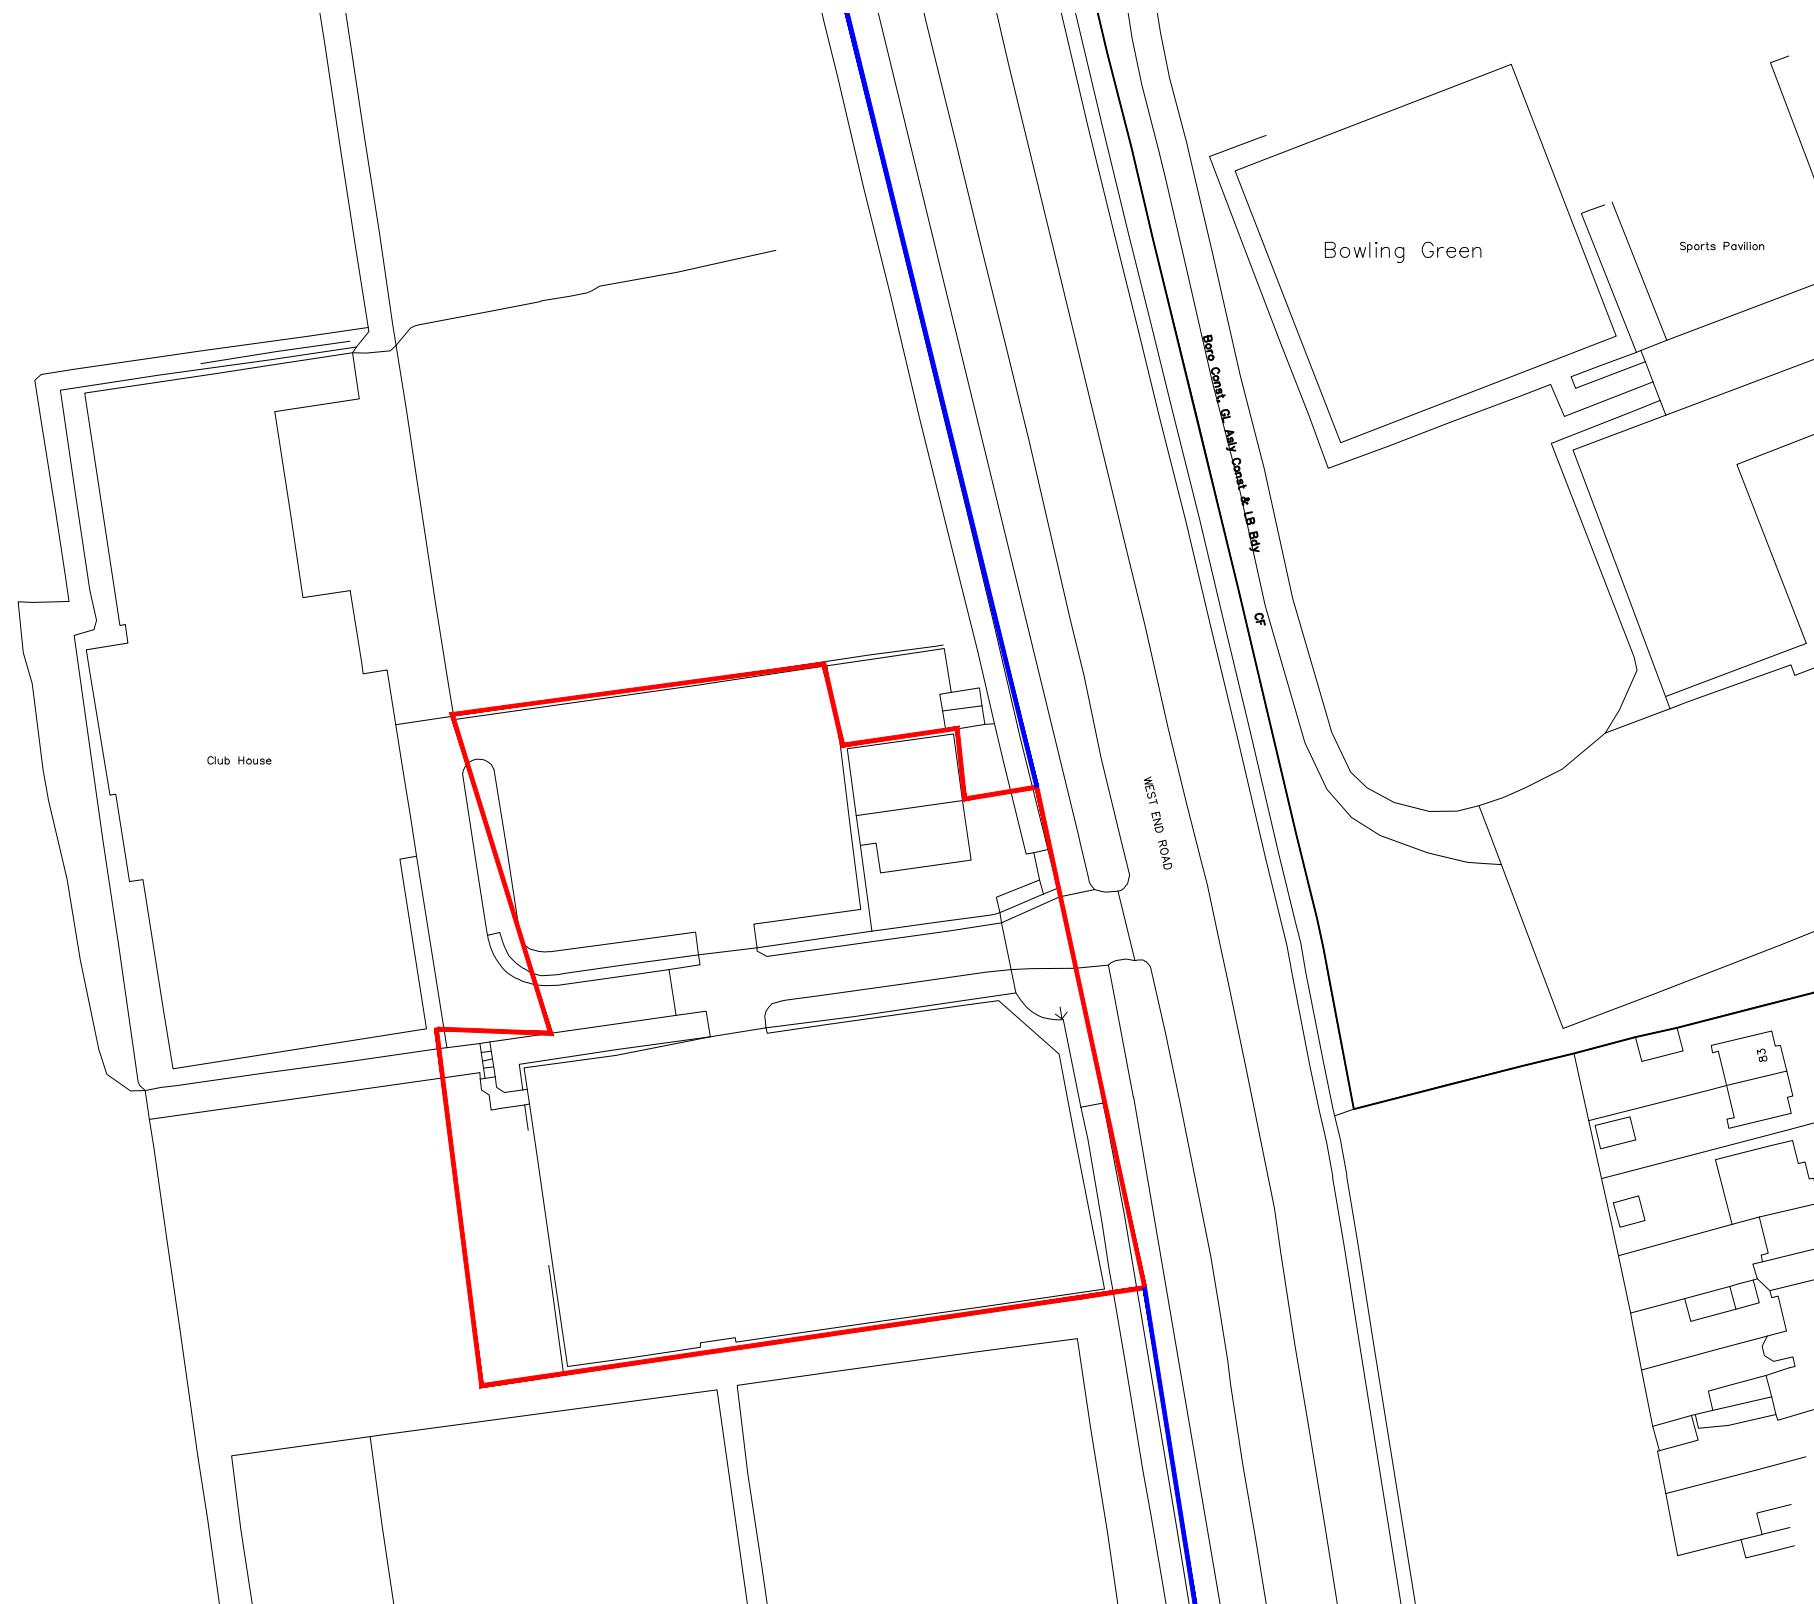

Please do not scale from this drawing. If in doubt, ask. This drawing is the property of UNUM Partnership Ltd. and must not be reproduced, copied or disclosed in any form, other than for the purpose of this project.

Revision

P1 First Issue

Date

05/02/24 CG

Application Boundary

Full Ownership

UNUM
UNUM PARTNERSHIP
CHARTERED ARCHITECTS77 St. Vincent Street
Glasgow, G2 5IF
t. 0141 353 2745**PLANNING**

Client

Arora Property

Project Title

Retrospective Planning Application
C&L Country Club
Northolt

Drawing Title

Location Plan

Date	Scale	Drawn	Checked	A3
02/24	1:1000	CG	MJR	

Drawing No.	Rev
233L-(10)-100	P1