


Location Plan

Site Address: 10, Larkwood Rise, Eastcote, HA5 2HH

Date Produced: 02-Apr-2026

Scale: 1:1250 @A3

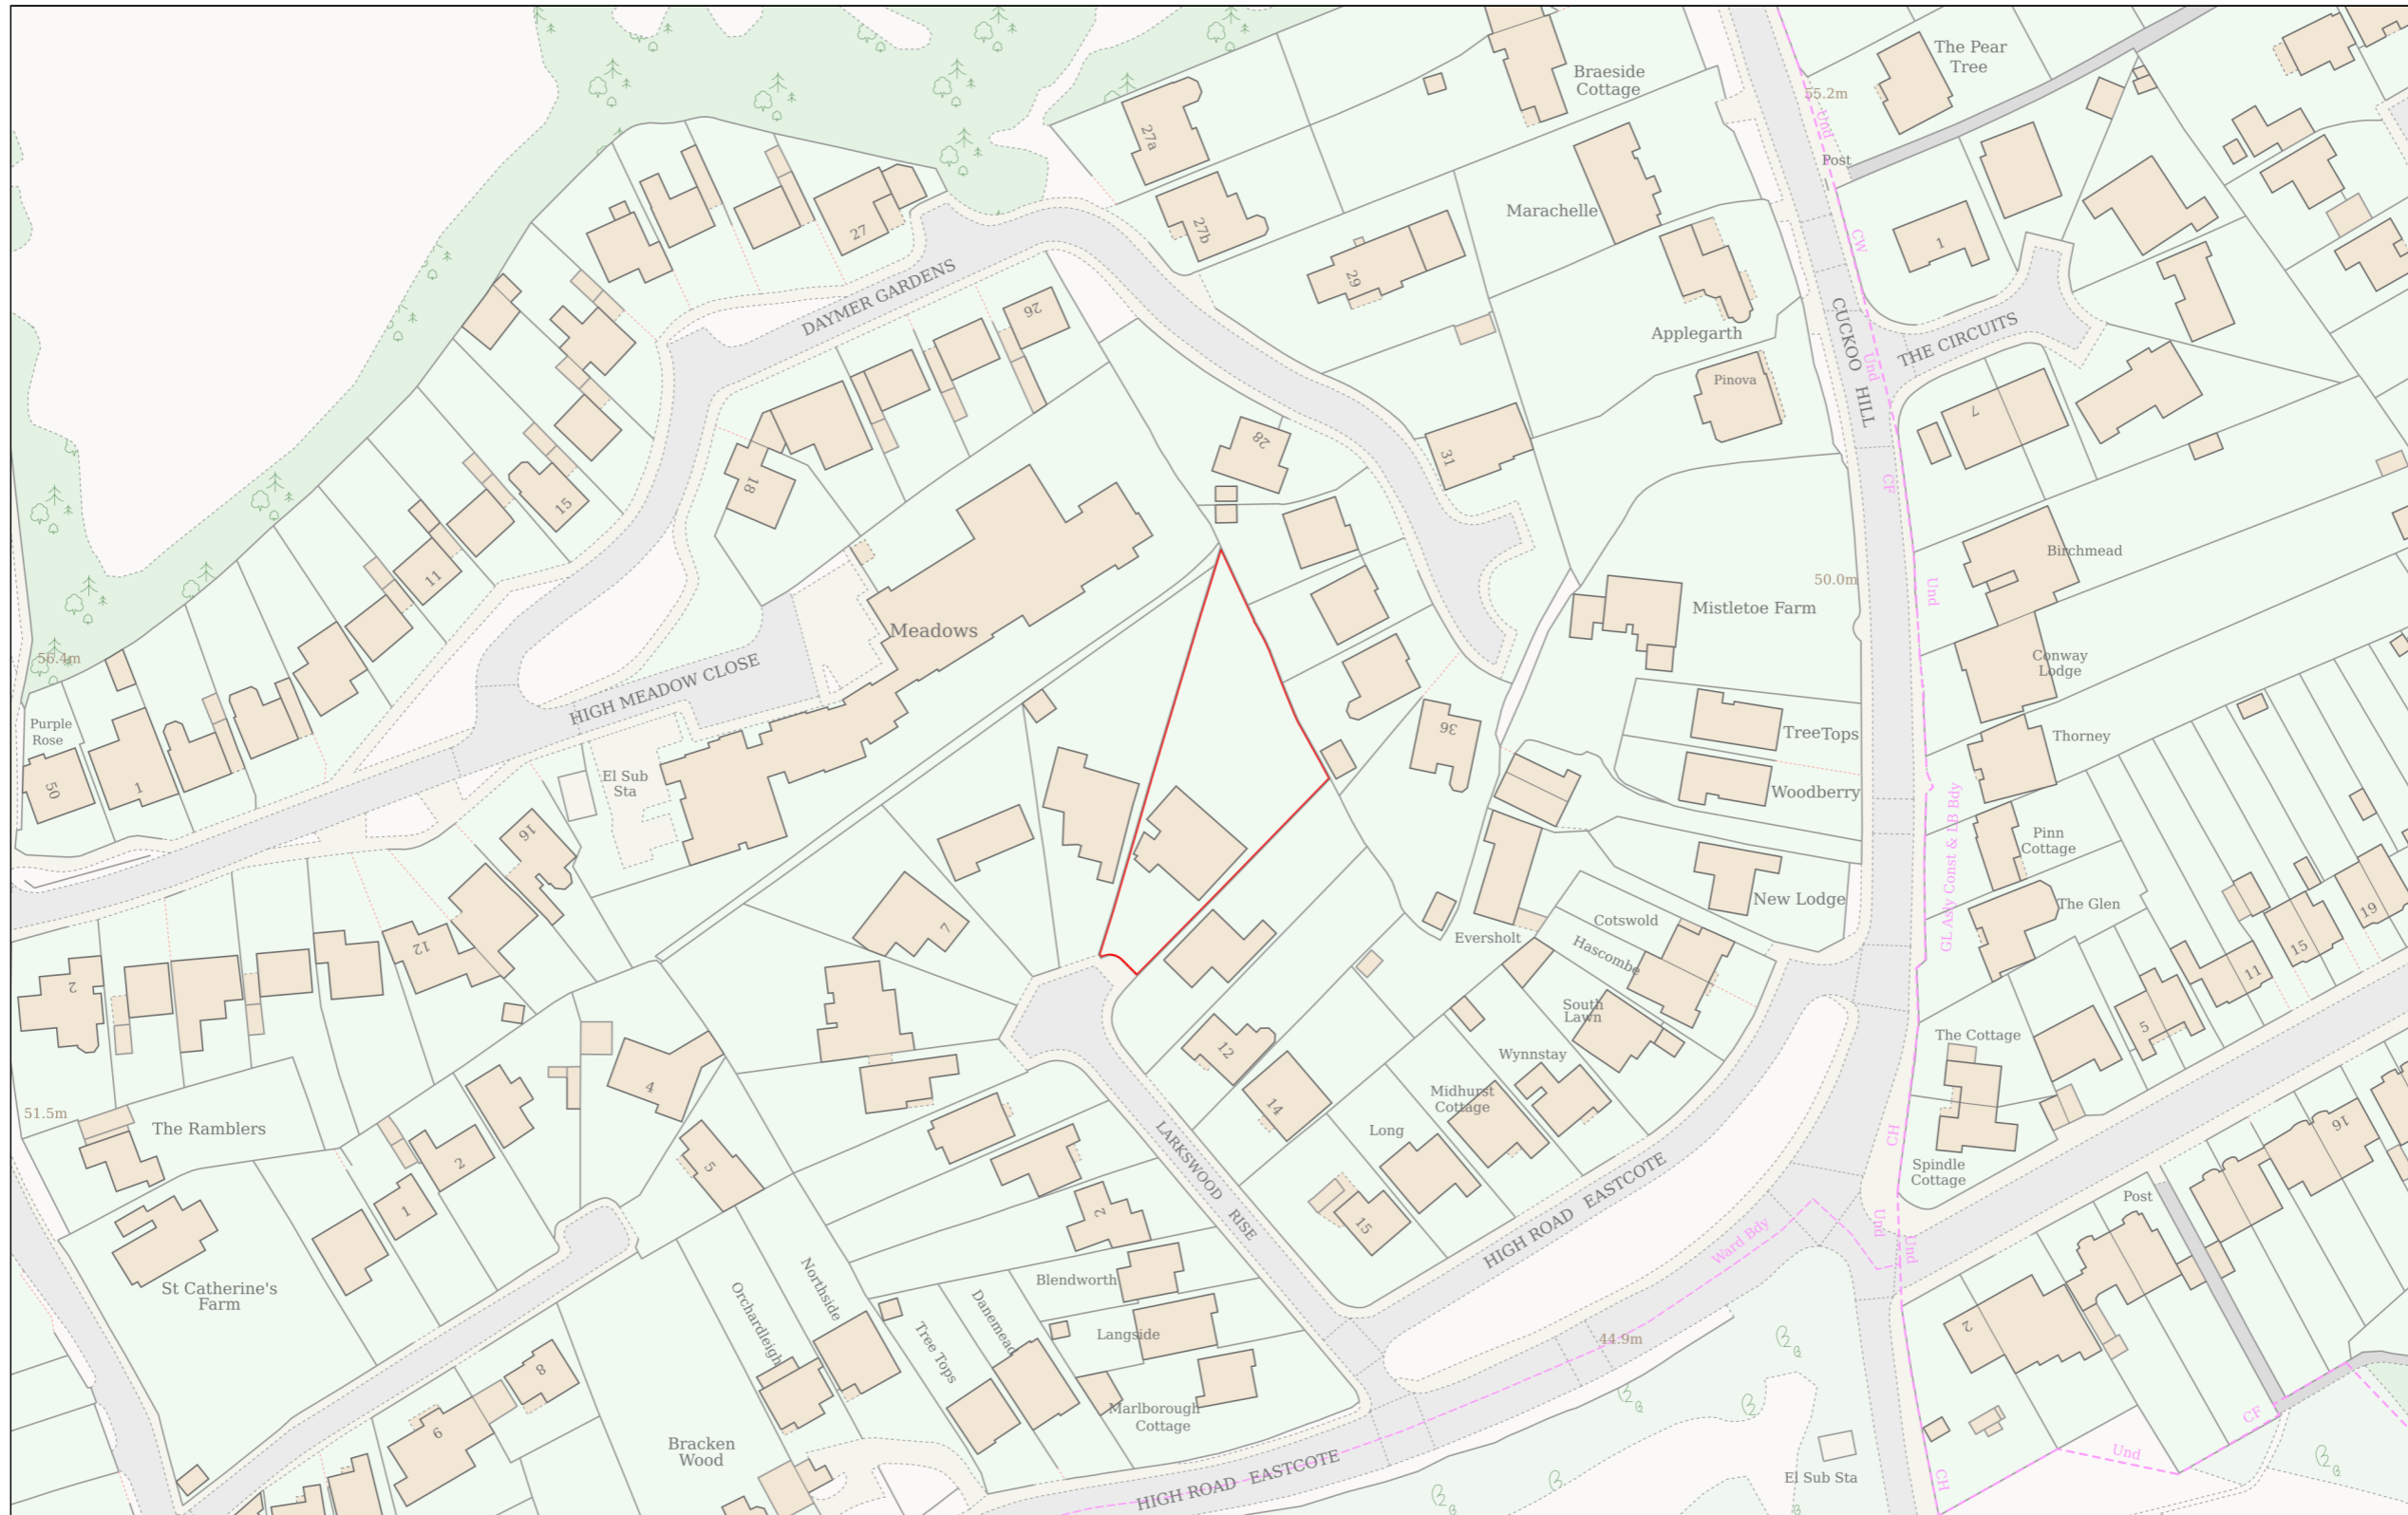

Planning Portal Reference: PP-14832601v1

