


Location Plan

Site Address: 42, Monmouth Road, Hayes, UB3 4JH

Date Produced: 24-Nov-2023

Scale: 1:2500 @A4

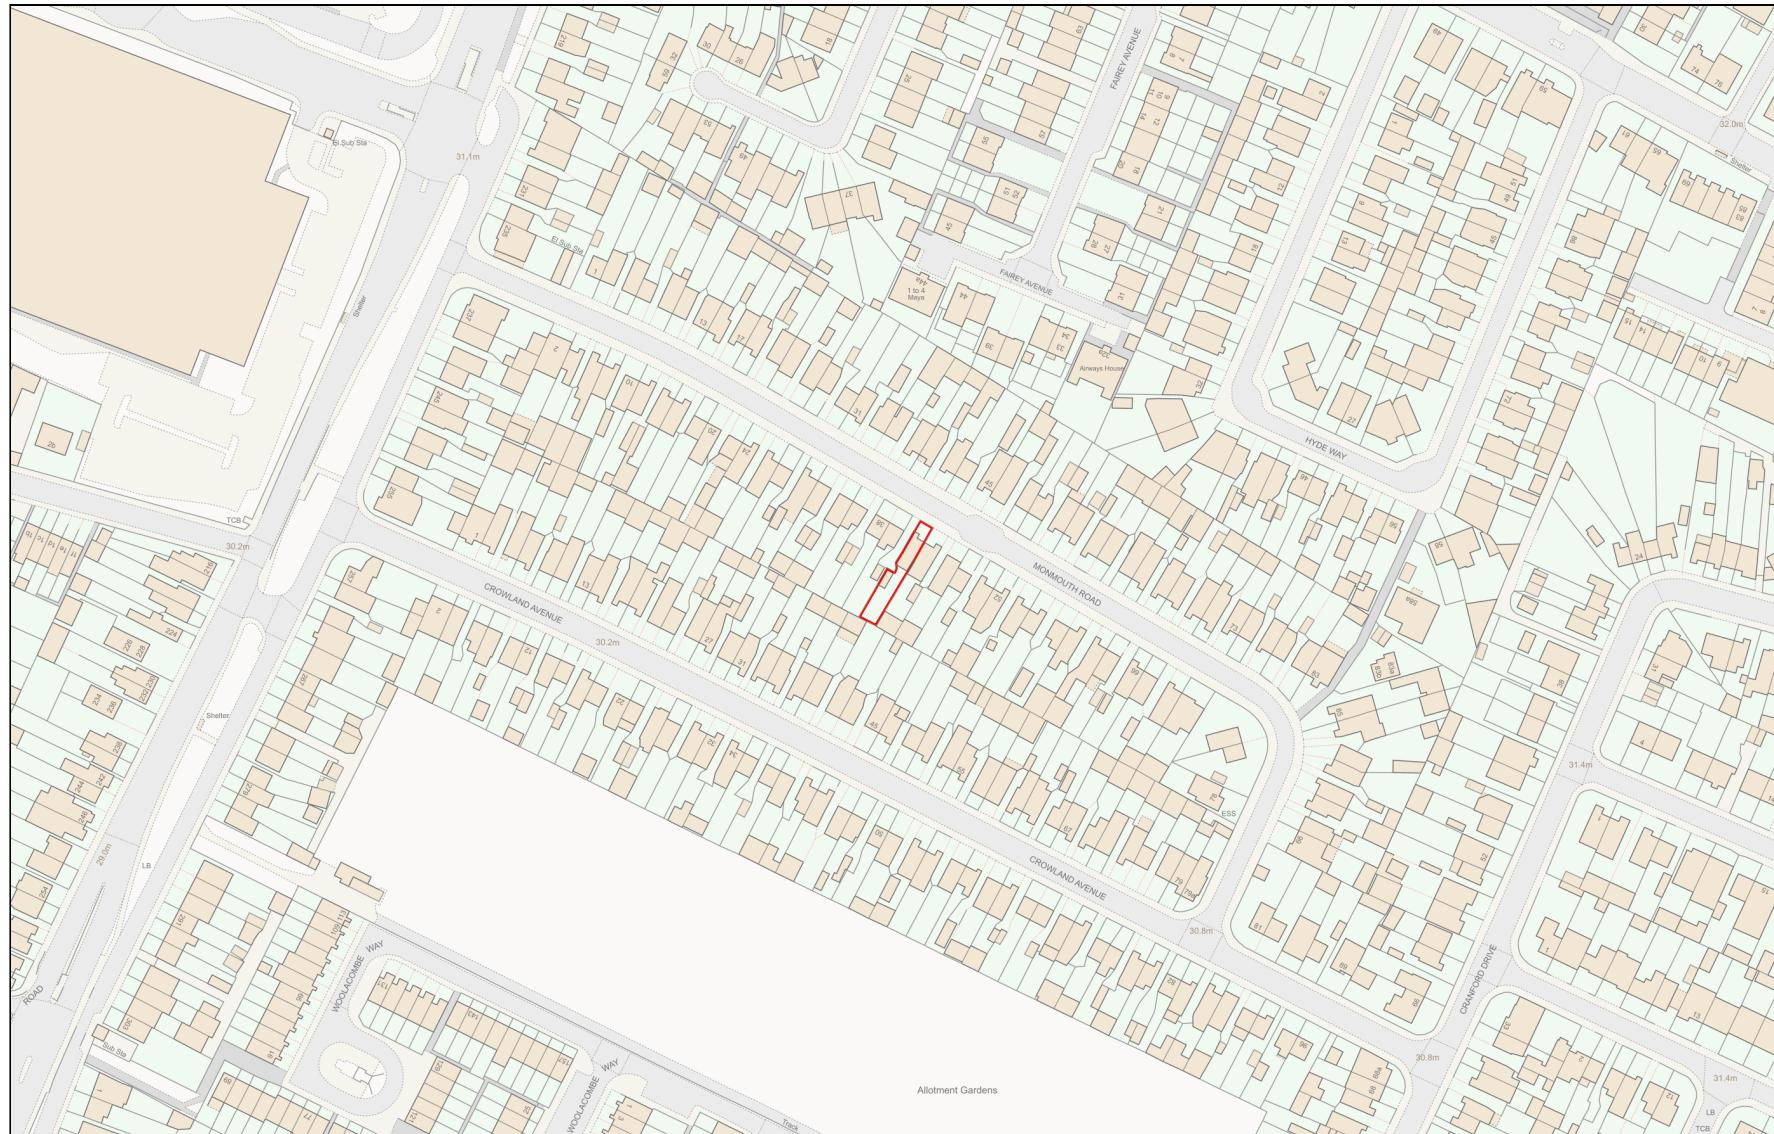

Planning Portal Reference: PP-12617781v1

0 100
Metres