


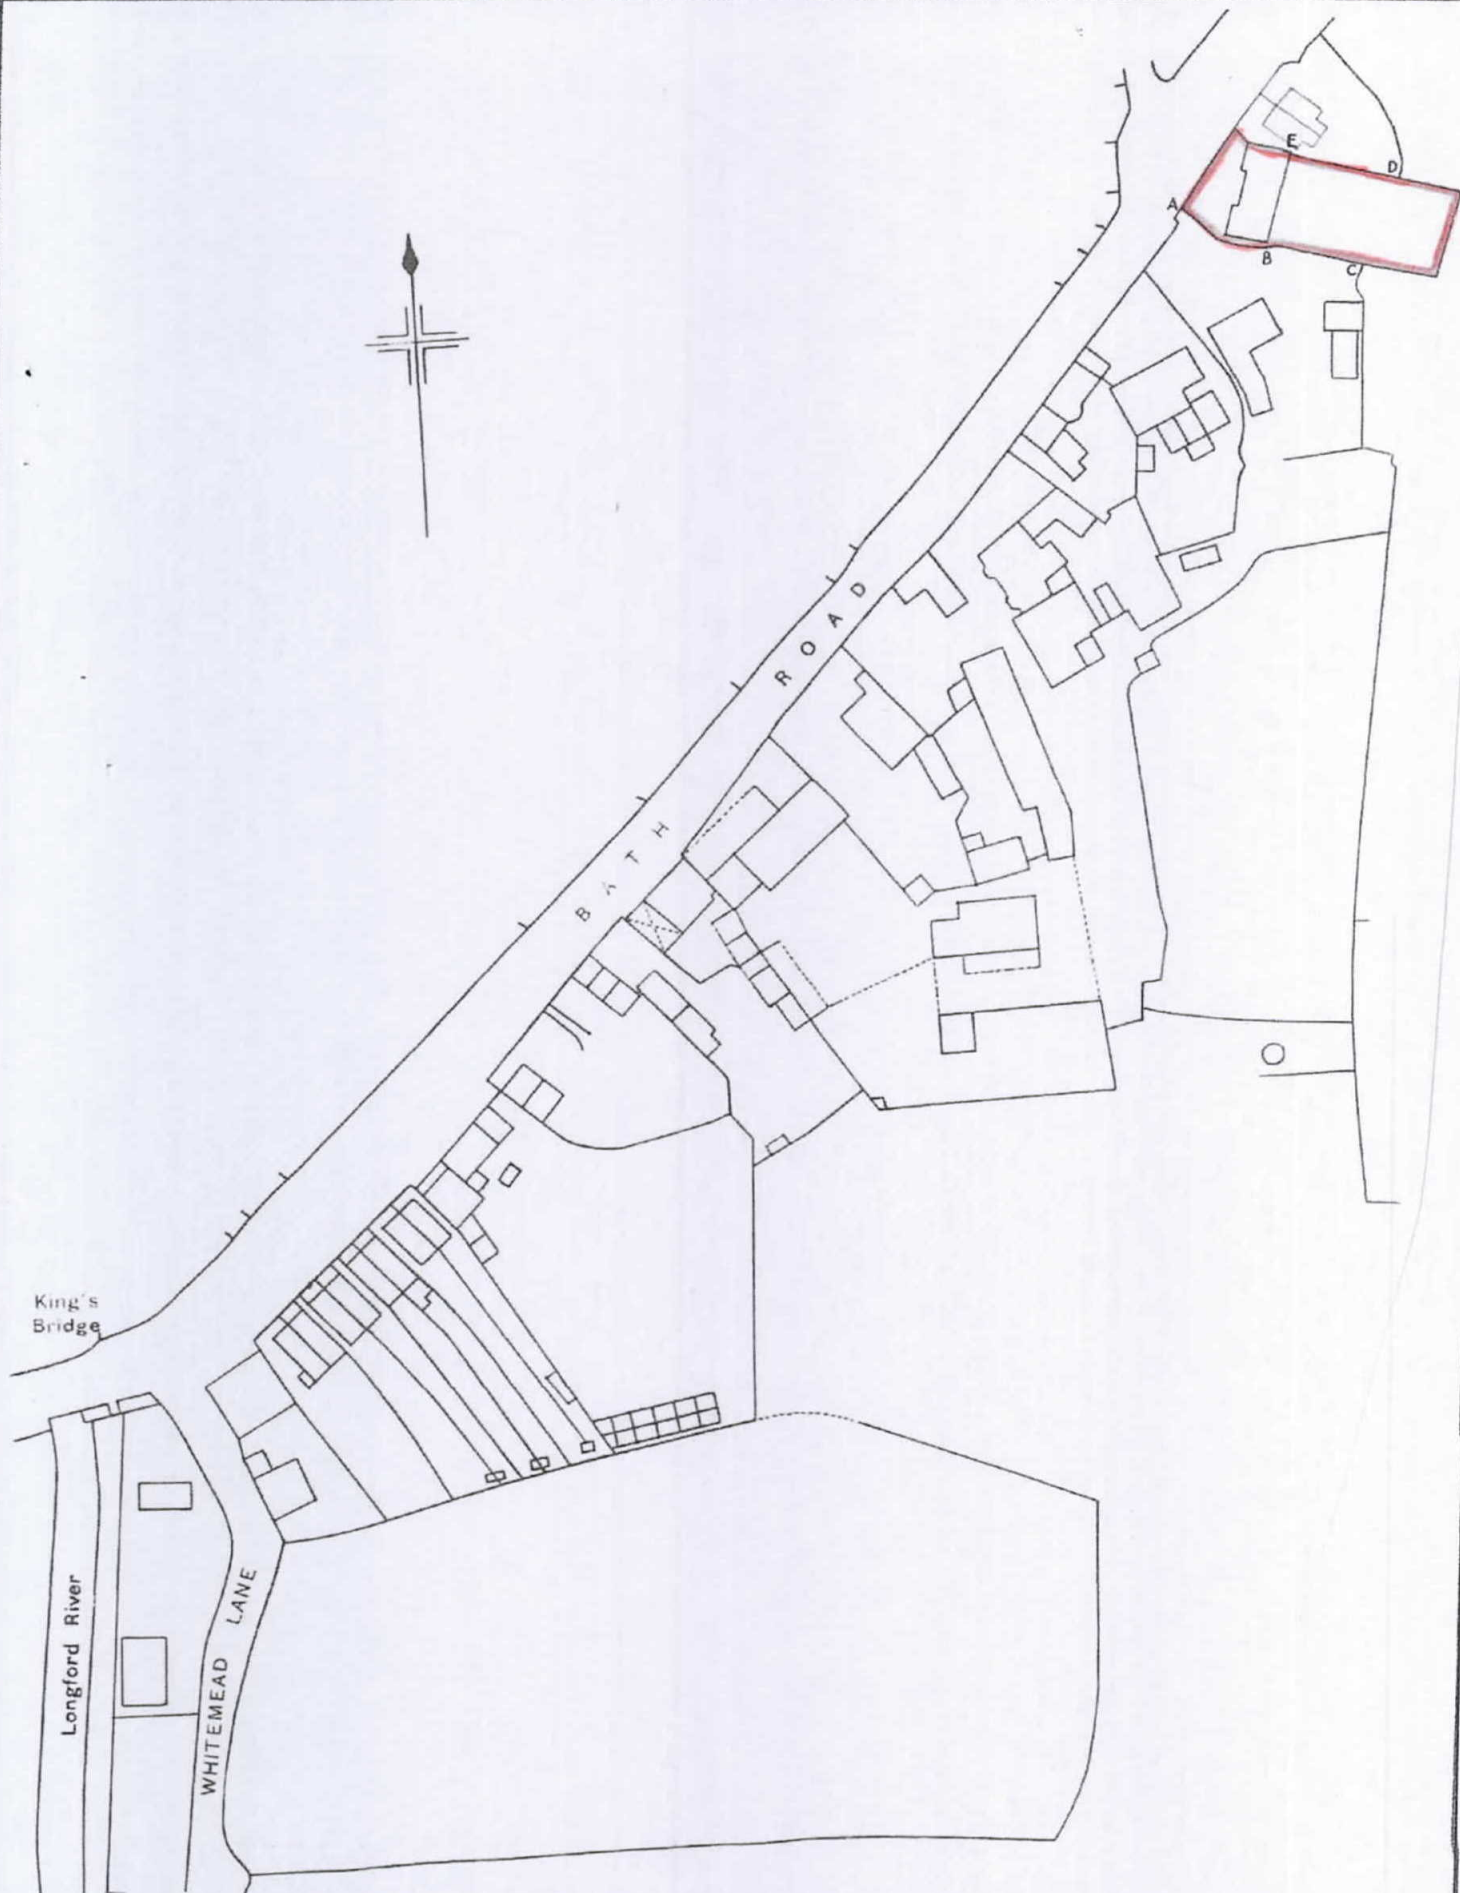

Project
PROPOSED CONVERSION OF GARAGE TO
HABITABLE ROOM TO 561 BATH ROAD
LONGFORD UB7-0EH

Drawing
LOCATION PLAN

Scale
1/1250

Date MAY 2018
Drawn

Drawing No.
LP/01