


Breakspear School, Uxbridge

Artificial Turf Pitch

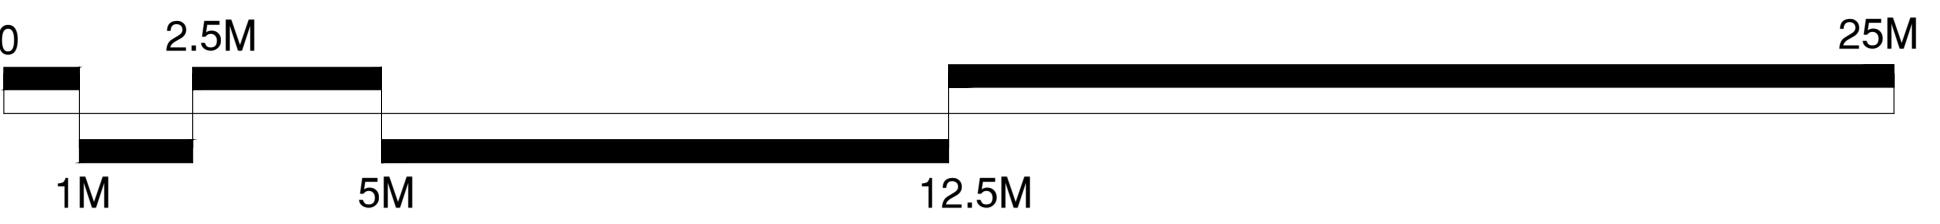

SSL
Surfacing Standards Limited
10380, 400/012
1. DO NOT SCALE FROM DRAWING. ALL DIMENSIONS TO BE CHECKED ON SITE PRIOR TO COMMENCEMENT OF WORKS.
2. THIS DRAWING IS COPYRIGHT TO SURFACING STANDARDS LTD
3. ALL PERSONNEL SHOULD BE AWARE OF THE HEALTH AND SAFETY PLAN WHICH IS RETAINED IN THE SITE MANAGERS OFFICE



General

Services: Check for below and above ground services, including land drainage, in the vicinity. Give notice if they may be affected and obtain instructions before proceeding.

Site clearance: Remove rubbish, concrete, metal, glass, decayed vegetation and contaminated topsoil.

Stones: Remove those with any dimension exceeding 50 mm.

Contamination: Remove material containing toxins, pathogens or other extraneous substances harmful to plant, animal or human life.

Vegetation: Clear scrub and herbaceous material to ground level using suitable approved tools and remove arisings.

Large roots: Grub up and dispose of without undue disturbance of soil and adjacent areas.

Additional requirements: Apply a suitable non-residual herbicide to all planting areas.

All trees to BS. 3936 and as scheduled

Tree planting:

General

Condition: Materially undamaged, sturdy, healthy and vigorous.

Appearance: Of good shape and without elongated shoots.

Hardiness: Grown in a suitable environment and hardened off.

Health: Free from pests, diseases, discolouration, weeds and physiological disorders.

Root system and condition: Balanced with branch system.

Standard: The National Plant Specification or as otherwise agreed.

Species: True to name. Whips to be planted by notch planting.

Safety:

Comply with Arboriculture and Forestry Advisory Group Safety leaflets.

Notch planting in uncultivated ground:

Notching: Make a vertical 'I', 'L', 'T' or 'H' notch adjacent to ripping furrows at spacing specified.

Depth: To accommodate full depth and spread of roots.

Planting: Soak all bare root plants in water/root dip solution immediately before planting. Scatter slow release fertilizer into the planting notch at the time of planting. Fertiliser subject to contractor's choice. Plant tree upright at nursery level, close notch with the root collar at ground level and firm well in. Prune all plants back to bud nearest 200mm at planting. All plants to be well watered in within 72 hours of planting.

Protection:

Manufacturer: Contractor's choice.

Product reference: Contractor's choice. Type: Round.

Material: Polyethylene. Size: 0.6 m high x 175 mm diameter. Colour: Green. Support: Single timber stake. General: Ensure that protection methods do not impede natural movement of shrubs or restrict growth.



Example photo
of a Silver Maple

00	PLANNING ISSUE	ME	OP	28/11/22
REV	DESCRIPTION	REV	CK	
SSL Surfacing Standards Limited SPORTS PITCH CONSULTANTS				
AUTHOR	ME			
TITLE Breakspear School, Uxbridge				
Artificial Turf Pitch				
Landscaping Plan				
PROJECT	SCALE	SIZE		
SS2982	1:200	A1		
DRAWING No				REVISION
06				00