


SITE LOCATION PLAN
AREA 2 HA
SCALE 1:1250 on A4
CENTRE COORDINATES: 510994, 188725

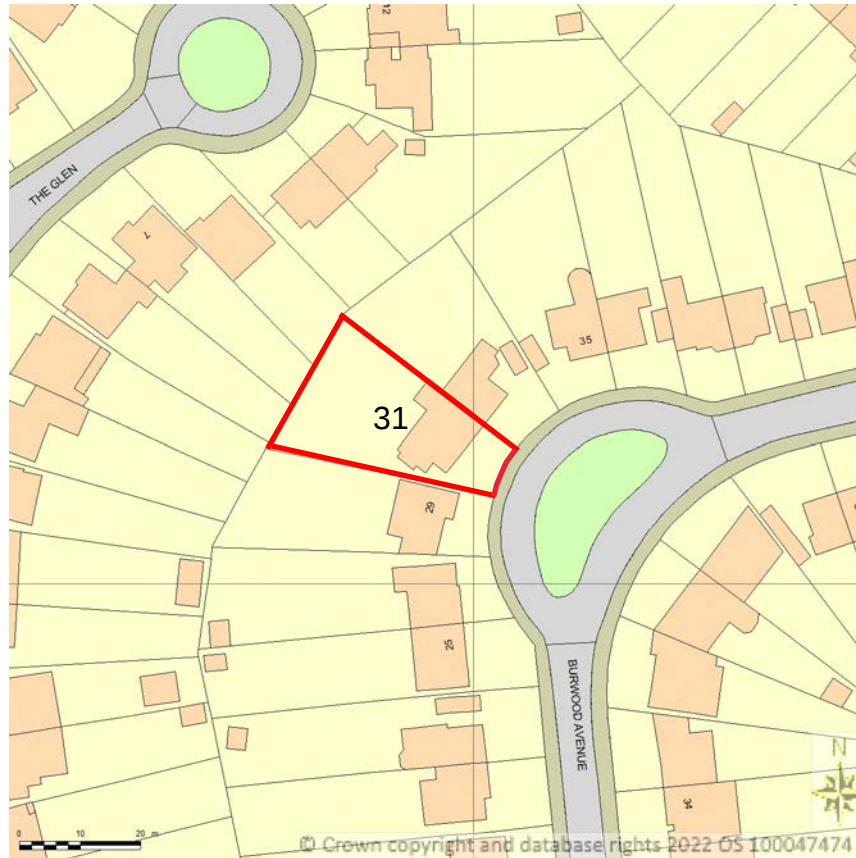

Supplied by Streetwise Maps Ltd
www.streetwise.net
Licence No: 100047474
12/04/2022 12:11

Drawing No: IGD 2210 / HHP05