



NOTES:
 All construction to comply with all relevant and current building regulations.
 For building regulation compliance please refer building regulation/ structural engineers drawing.
 All Dimensions to be measured by contractor on site prior to construction. Not for construction.

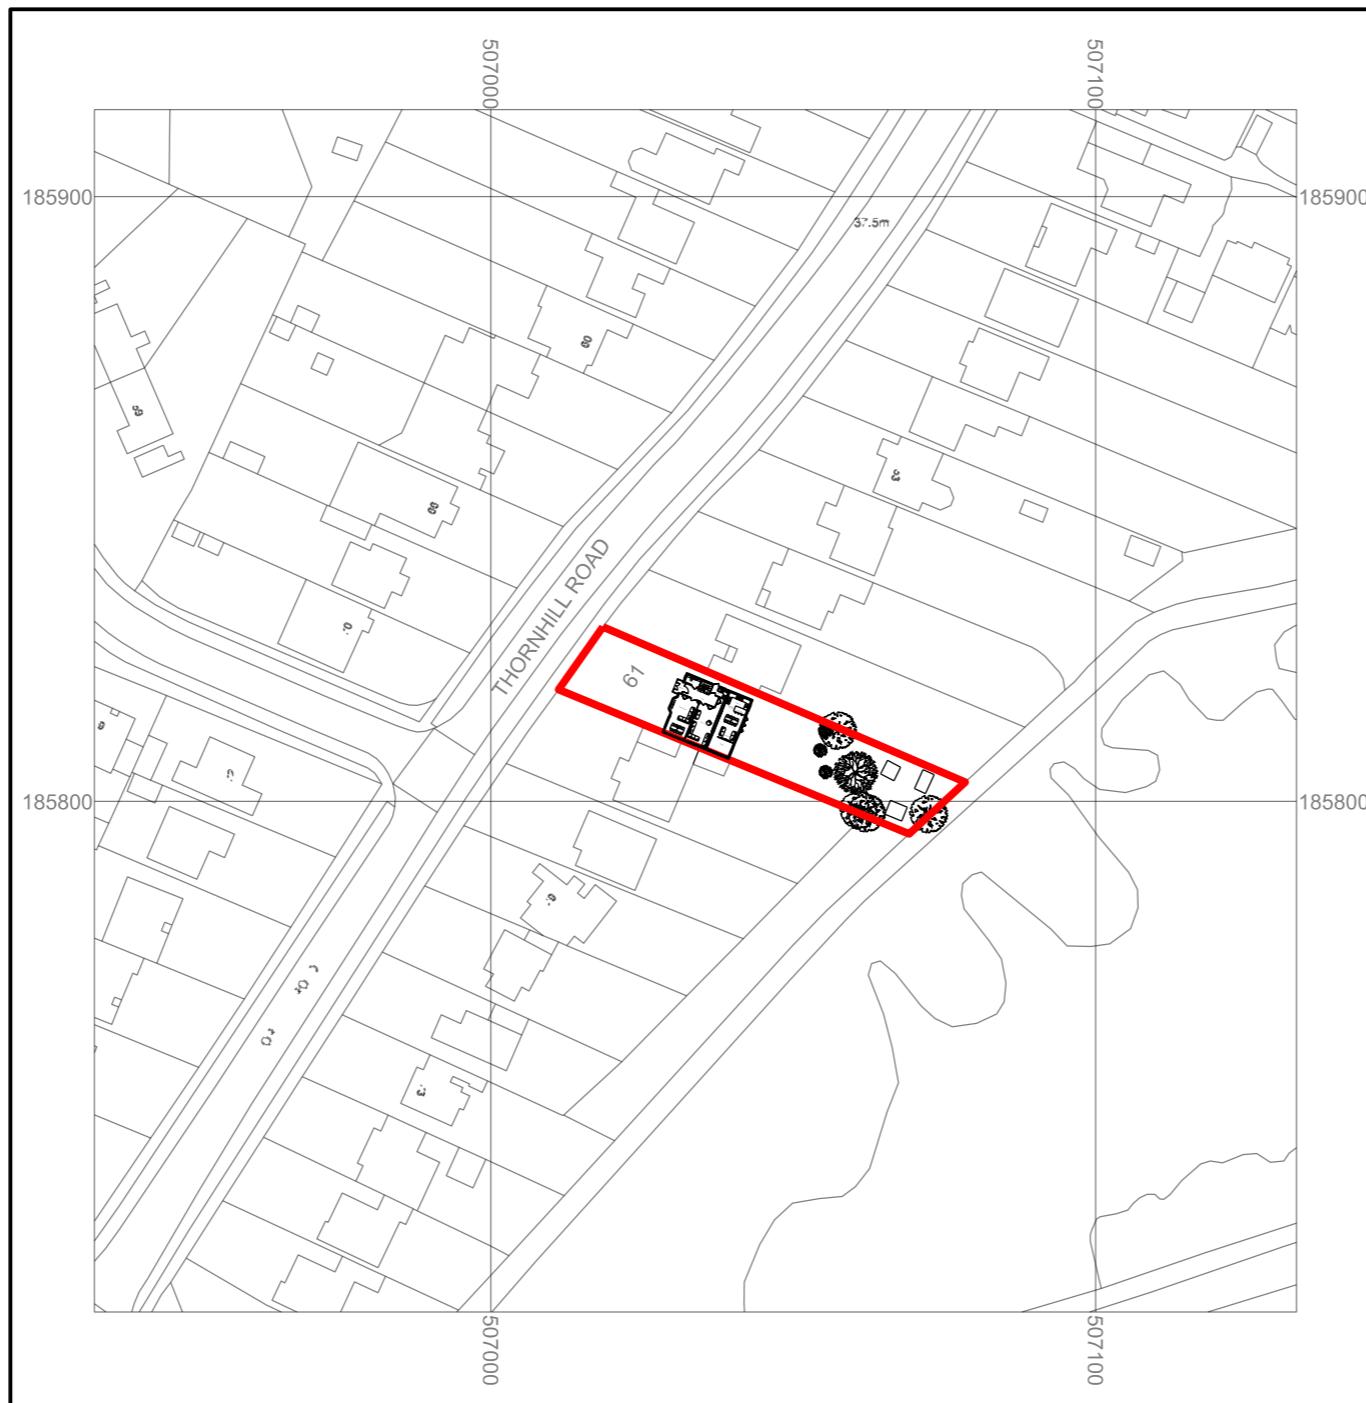

20 0 20 40 60 80 100
Metres

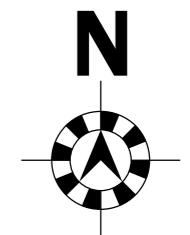

D1	12/04/2023	Planning
REV.	DATE	REASON FOR ISSUE

Project Address: 61 Thornhill Road
 Ickenham
 UB10 8SQ

Project Number: RDK 120423
 Description: Single storey front extension and addition of a window on the side elevation.

SCALE: 1:1250@A3
ZUB1011

02 LOCATION PLAN

SCALE 1:1250