




NOTES:
All construction to comply with all relevant and current building regulations.
For building regulation compliance please refer building regulation/ structural engineers drawing.
All Dimensions to be measured by contractor on site prior to construction, Not for construction.

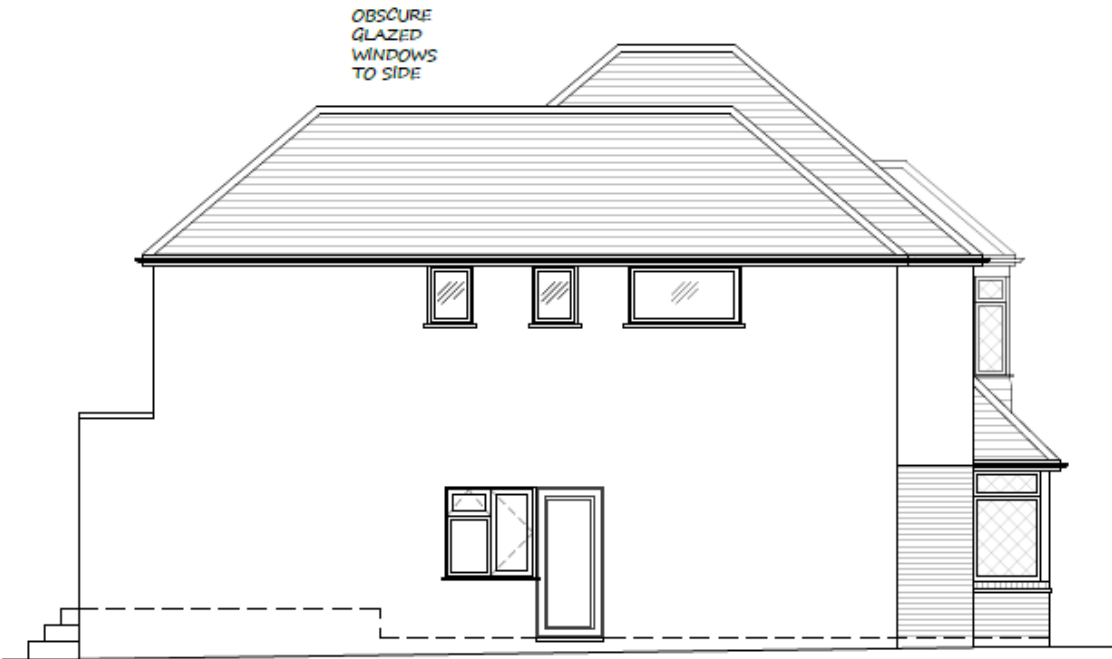

01 PREVIOUSLY APPROVED SIDE ELEVATION
PLANNING PERMISSION REF: 22378/APP/2022/683
SCALE 1:100

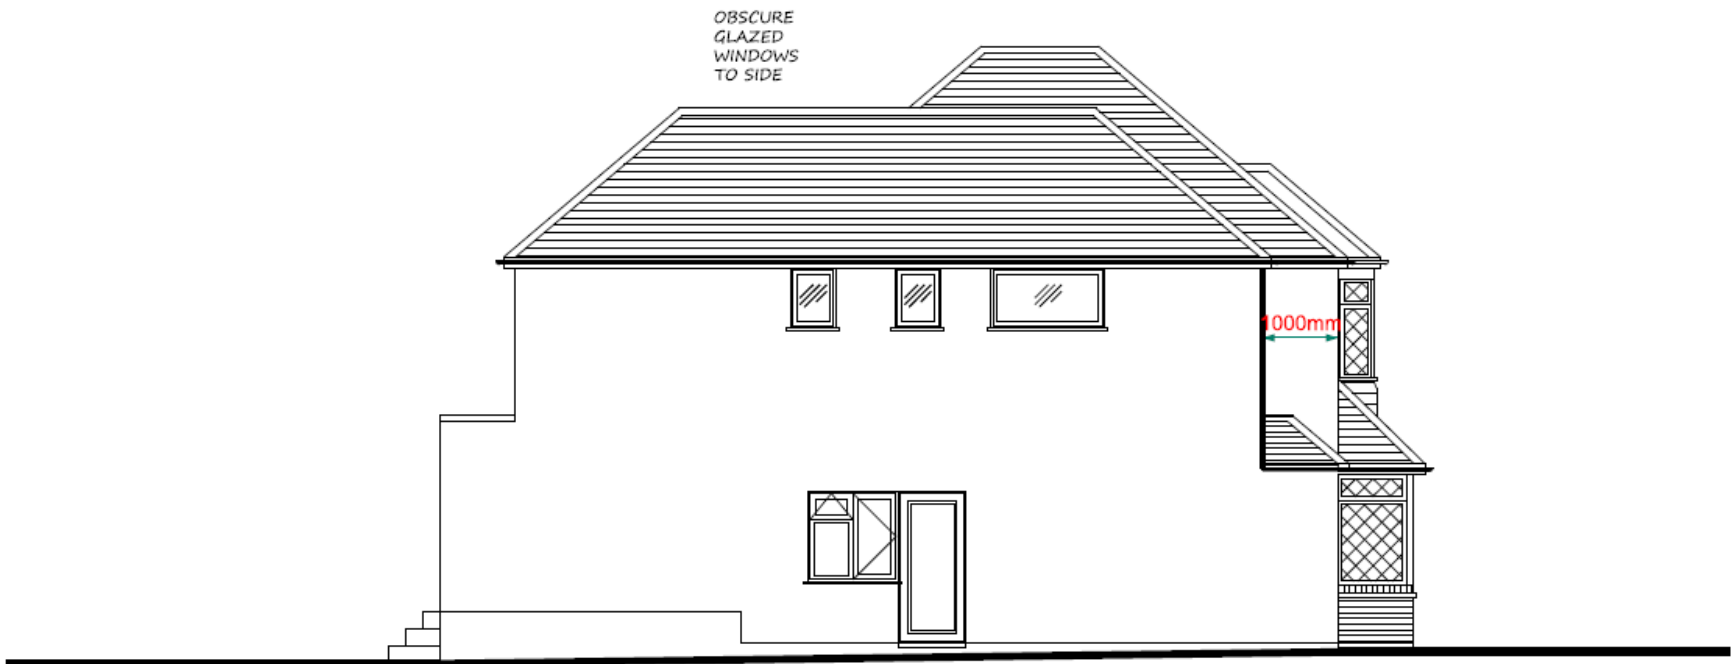

02 PROPOSED SIDE ELEVATION
SCALE 1:100

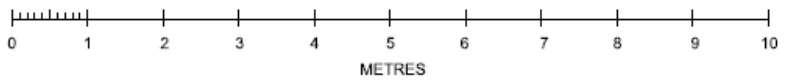

D1	12/04/2023	Planning
REV.	DATE	REASON FOR ISSUE
Project Address: 61 Thornhill Road		
Ickenham		
UB10 8SQ		
Project Number: RDK 120423		
Description: Single storey front extension and addition of a window on the side elevation.		
SCALE: 1:100(BA3)		
ZUB1006B		