



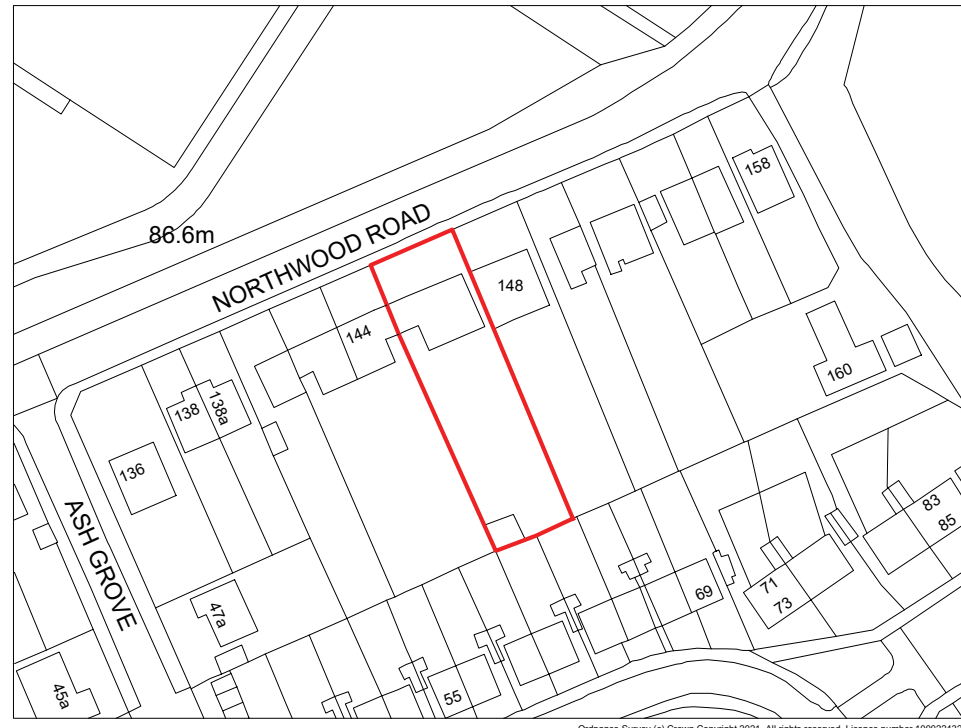

1 EXISTING LOCATION PLAN
SCALE: 1:1250

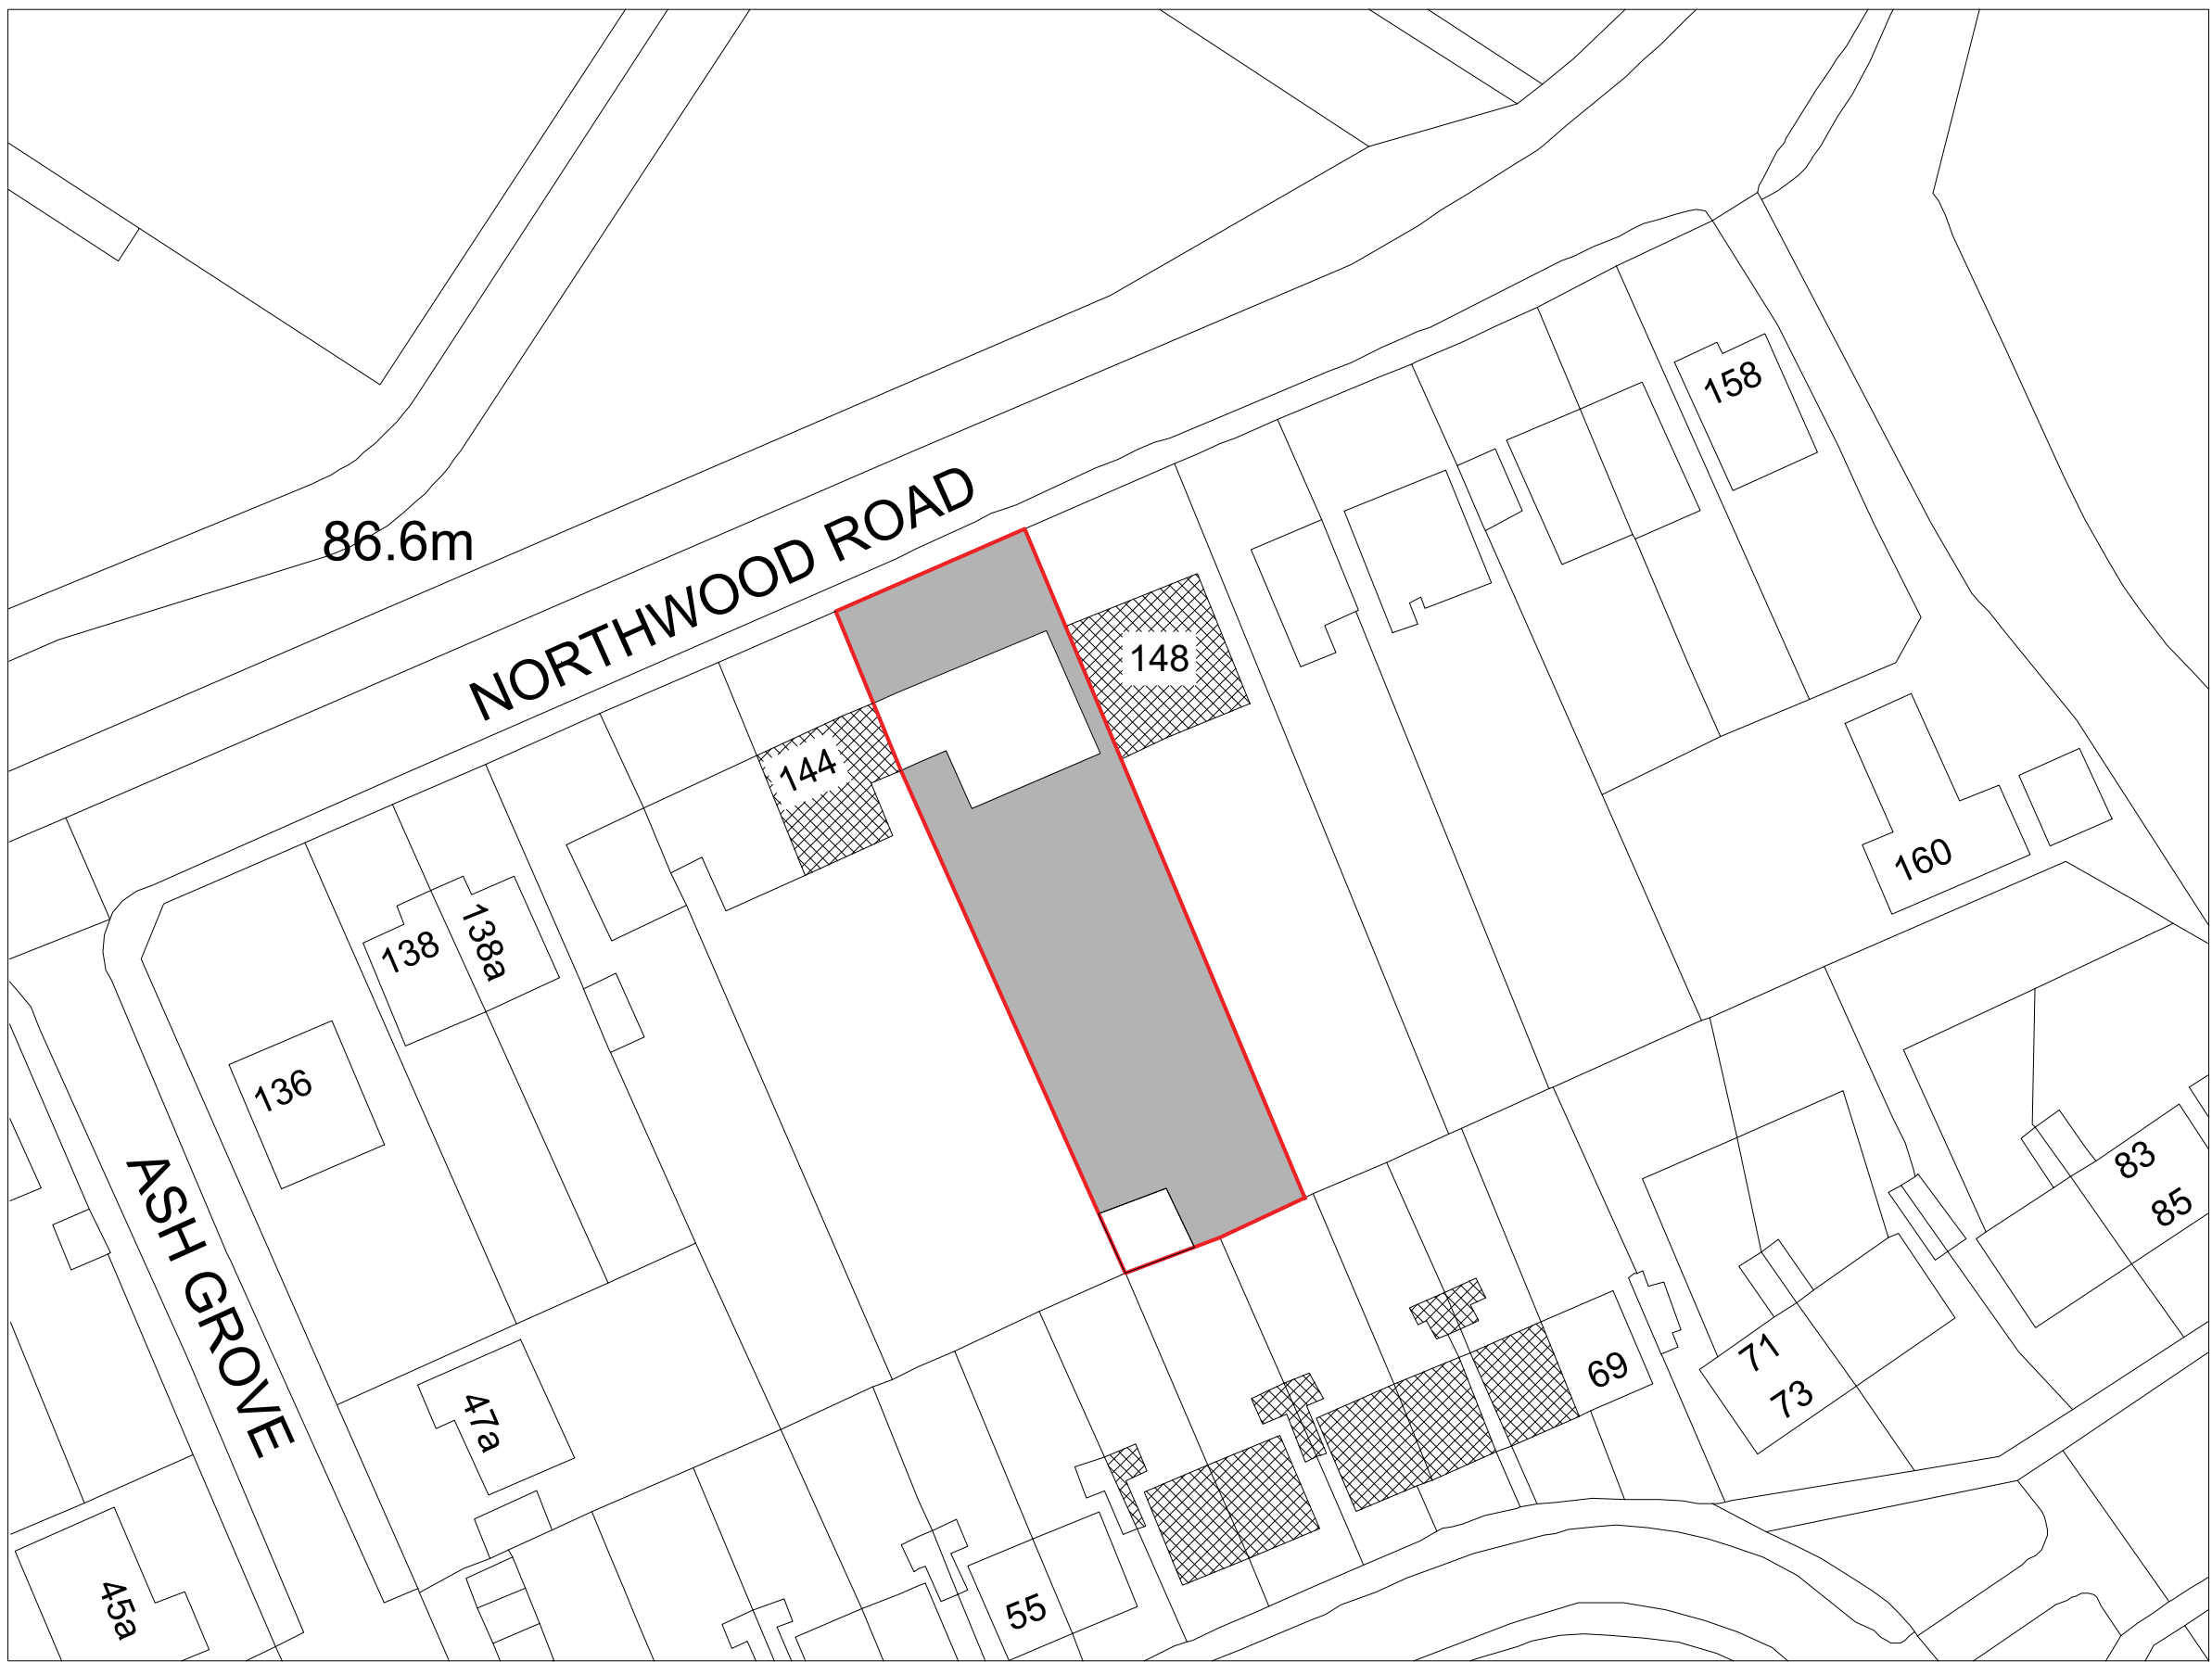


Ordnance Survey (c) Crown Copyright 2021. All rights reserved. Licence number 100022432

2 EXISTING BLOCK PLAN
SCALE: 1:500

- KEY:
- MAIN BUILDING
 - PROPOSED EXTENSION
 - IMMEDIATE NEIGHBOURS
 - SHARED SITE BOUNDARY LINE
 - SITE BOUNDARY LINE



project north

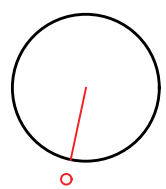


Studio Grit
Architects Limited
info@studio-grit.co.uk
+447500696996
www.studio-grit.co.uk

notes

- Drawings are based on survey data and may not accurately represent what is physically present.
- Do not scale from this drawing. All dimensions to be site verified by the contractor before proceeding.
- This drawing may not be used to place orders with third parties or as a substitute for an in-person site survey.
- All drawings and design content are protected under the Copyright and Patents Act 1988.
- Any discrepancies, omissions and/or ambiguities must be reported to Studio Grit Architects Ltd. prior to construction.

key plan
not to scale

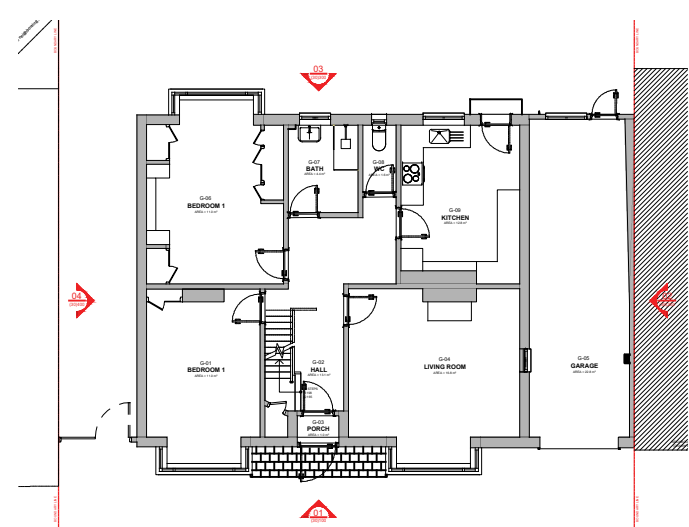

revisions

REV	DATE	DRAWN BY	APPR. BY	NOTES
/				

client:

OLIVER AND HAYLEY
MINTER

project:

1012NR
146 NORTHWOOD ROAD

status:

S2-STATUTORY

revision:

/

title:

EXISTING
BLOCK & LOCATION PLAN

drawn by:

MB

approved by:

MB

date:

19/02/2026

job no:

1012NR

scale:

1:VAR@A1

drawing no:

(10)000