


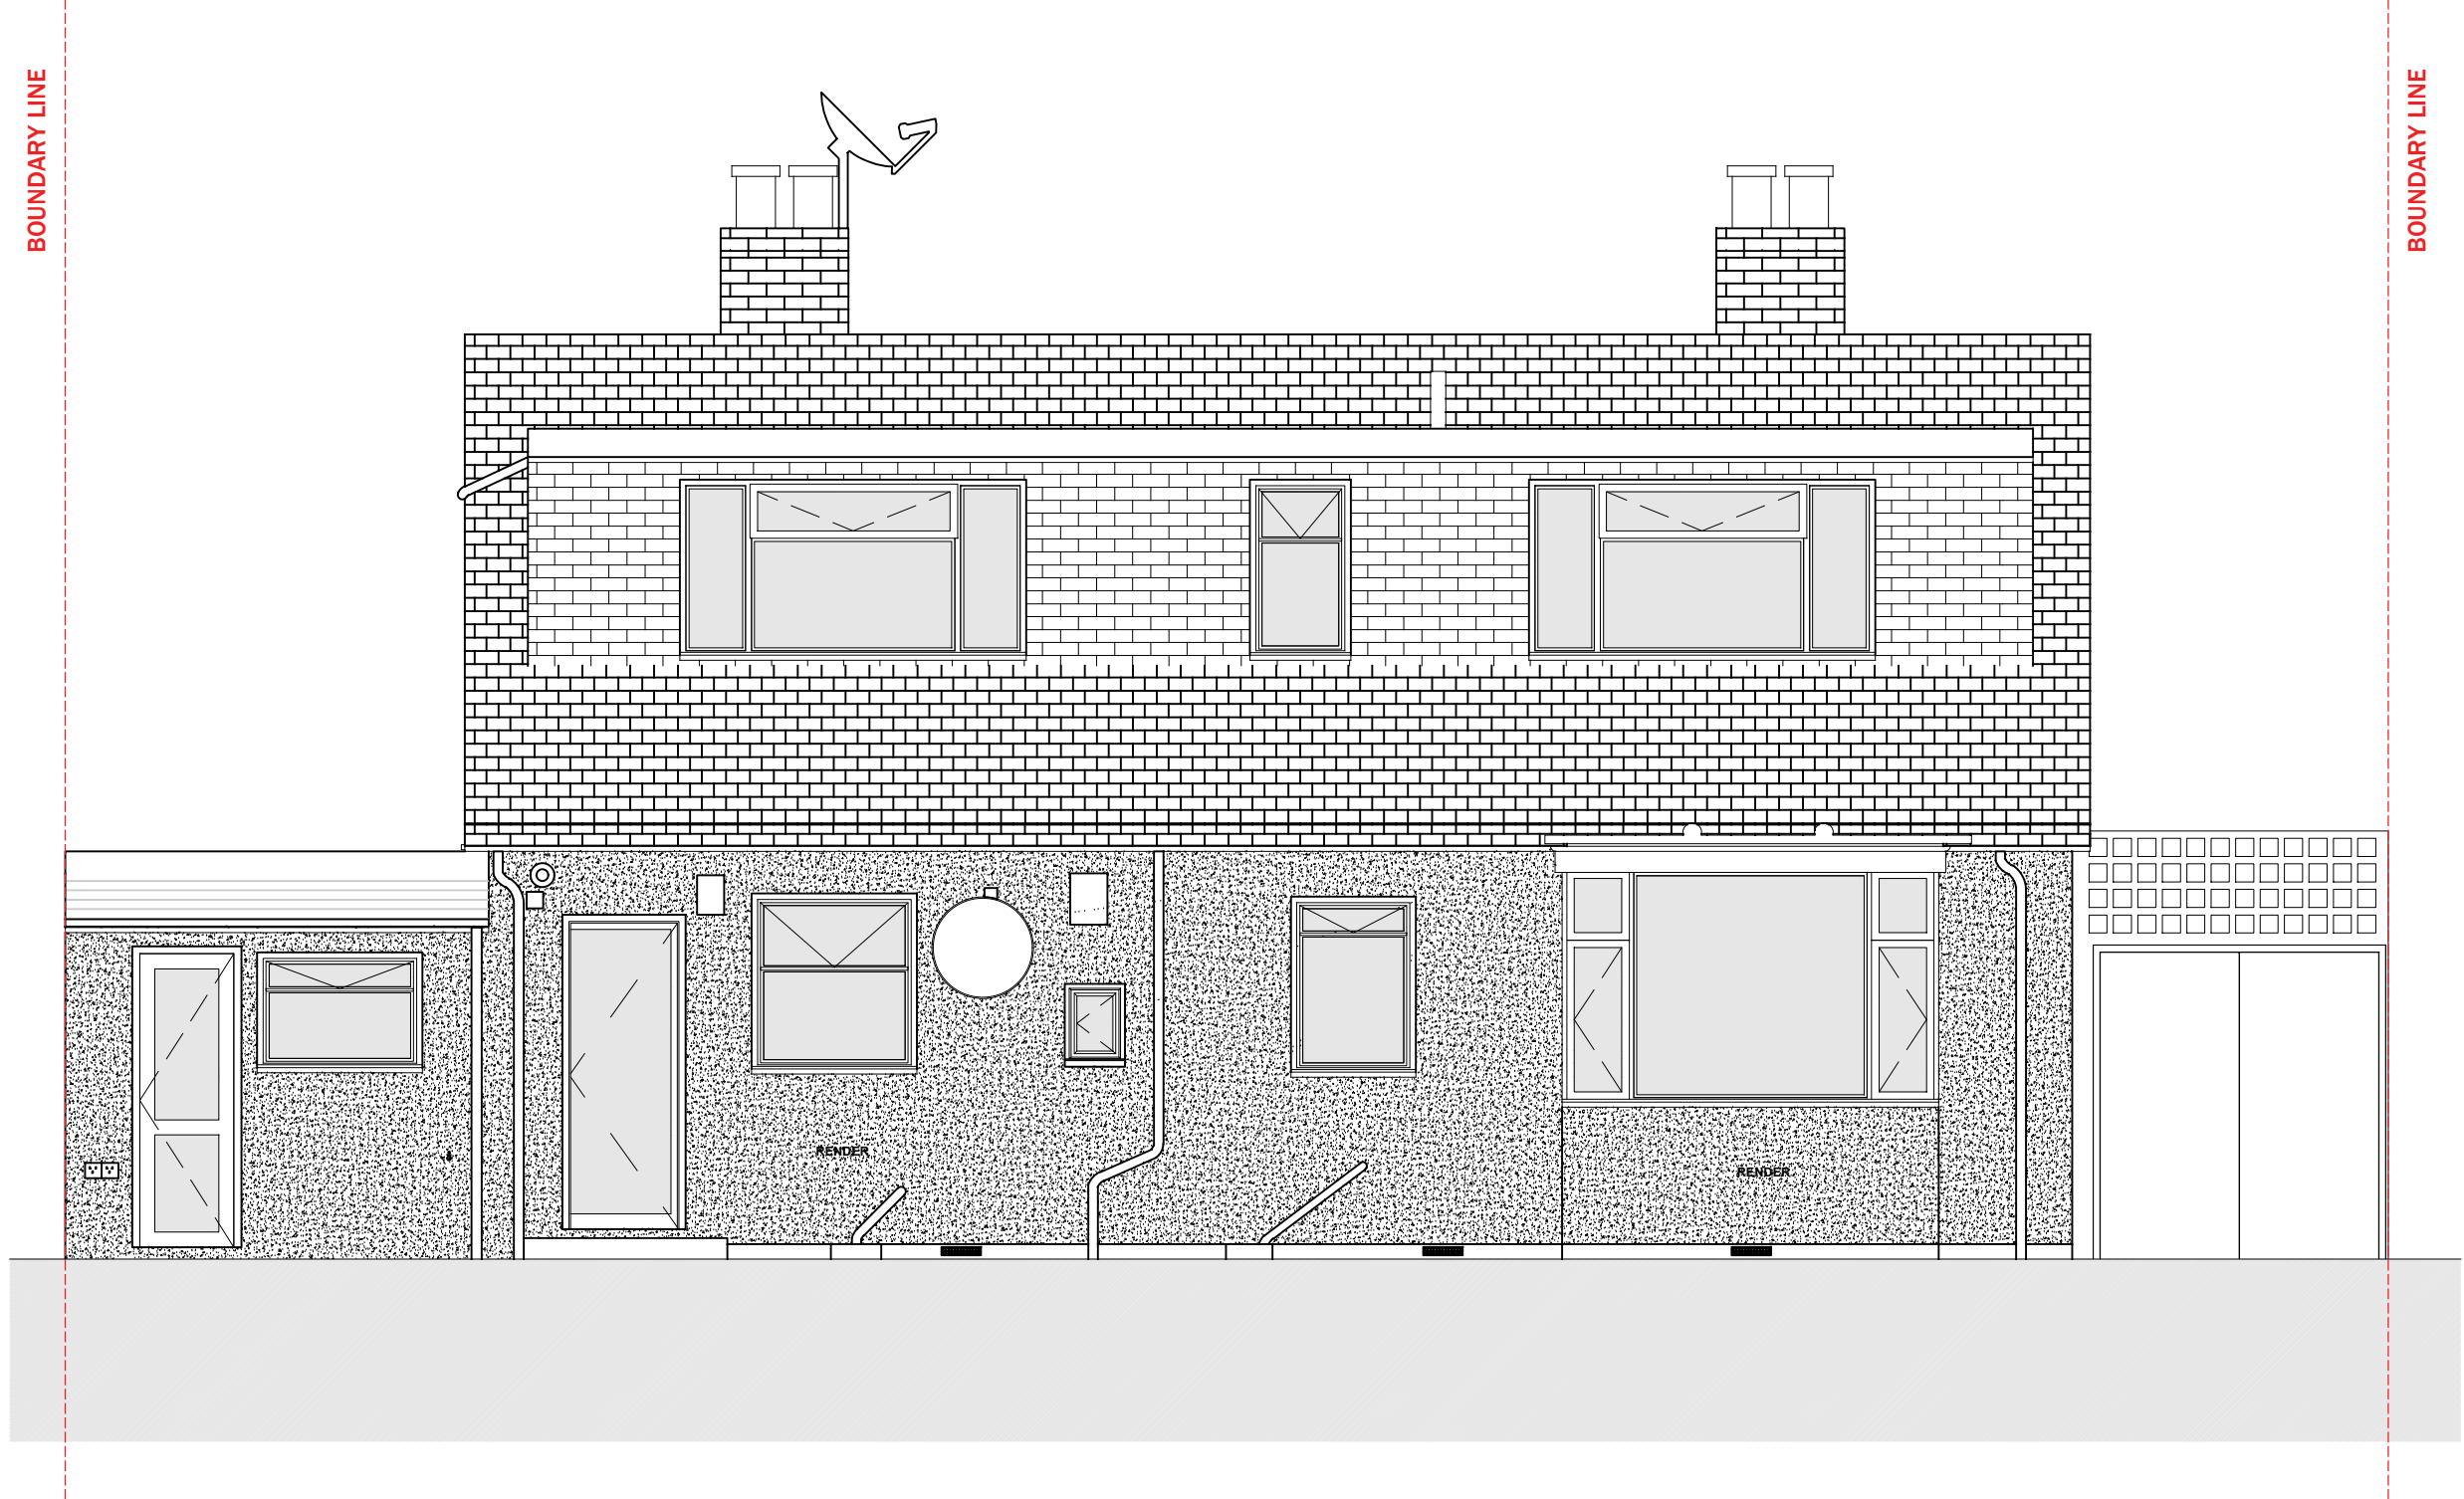

1

EXISTING ELEVATION (3)

SCALE: 1:50

0mm

1,000mm

KEY:


EXISTING WALLS

PROPOSED WALLS

DEMOLITION LINES



project north

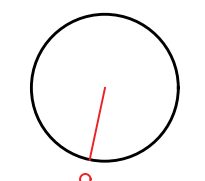


Studio Grit
Architects Limited
info@studio-grit.co.uk
+447500696996
www.studio-grit.co.uk

notes

1. Drawings are based on survey data and may not accurately represent what is physically present.
2. Do not scale from this drawing. All dimensions to be site verified by the contractor before proceeding.
3. This drawing may not be used to place orders with third parties or as a substitute for an in-person site survey.
4. All drawings and design content are protected under the Copyright and Patents Act 1988.
5. Any discrepancies, omissions and/or ambiguities must be reported to Studio Grit Architects Ltd. prior to construction.

key plan
not to scale

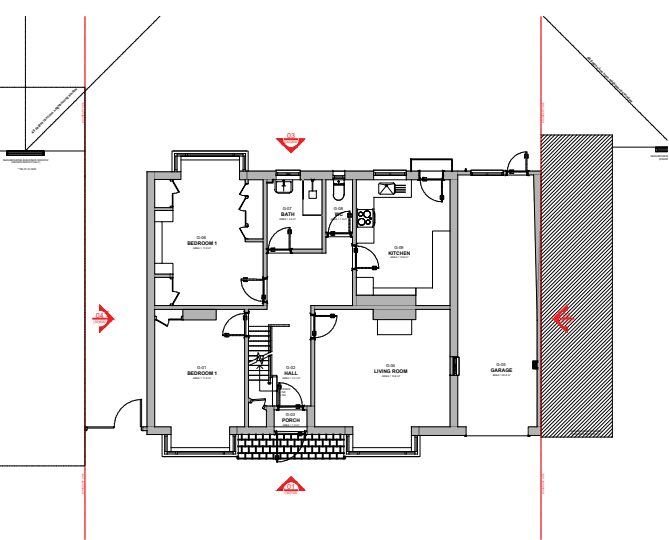

revisions

REV	DATE	DRAWN BY	APPR. BY	NOTES
/				

client:

OLIVER AND HAYLEY
MINTER

project:

1012NR
146 NORTHWOOD ROAD

status:

S2-STATUTORY

revision:

/

title:

EXISTING
ELEVATION 3

drawn by:

MB

approved by:

MB

date:

19/02/2026

job no:

1012NR

scale:

1:50@A1

drawing no:

(30)300