


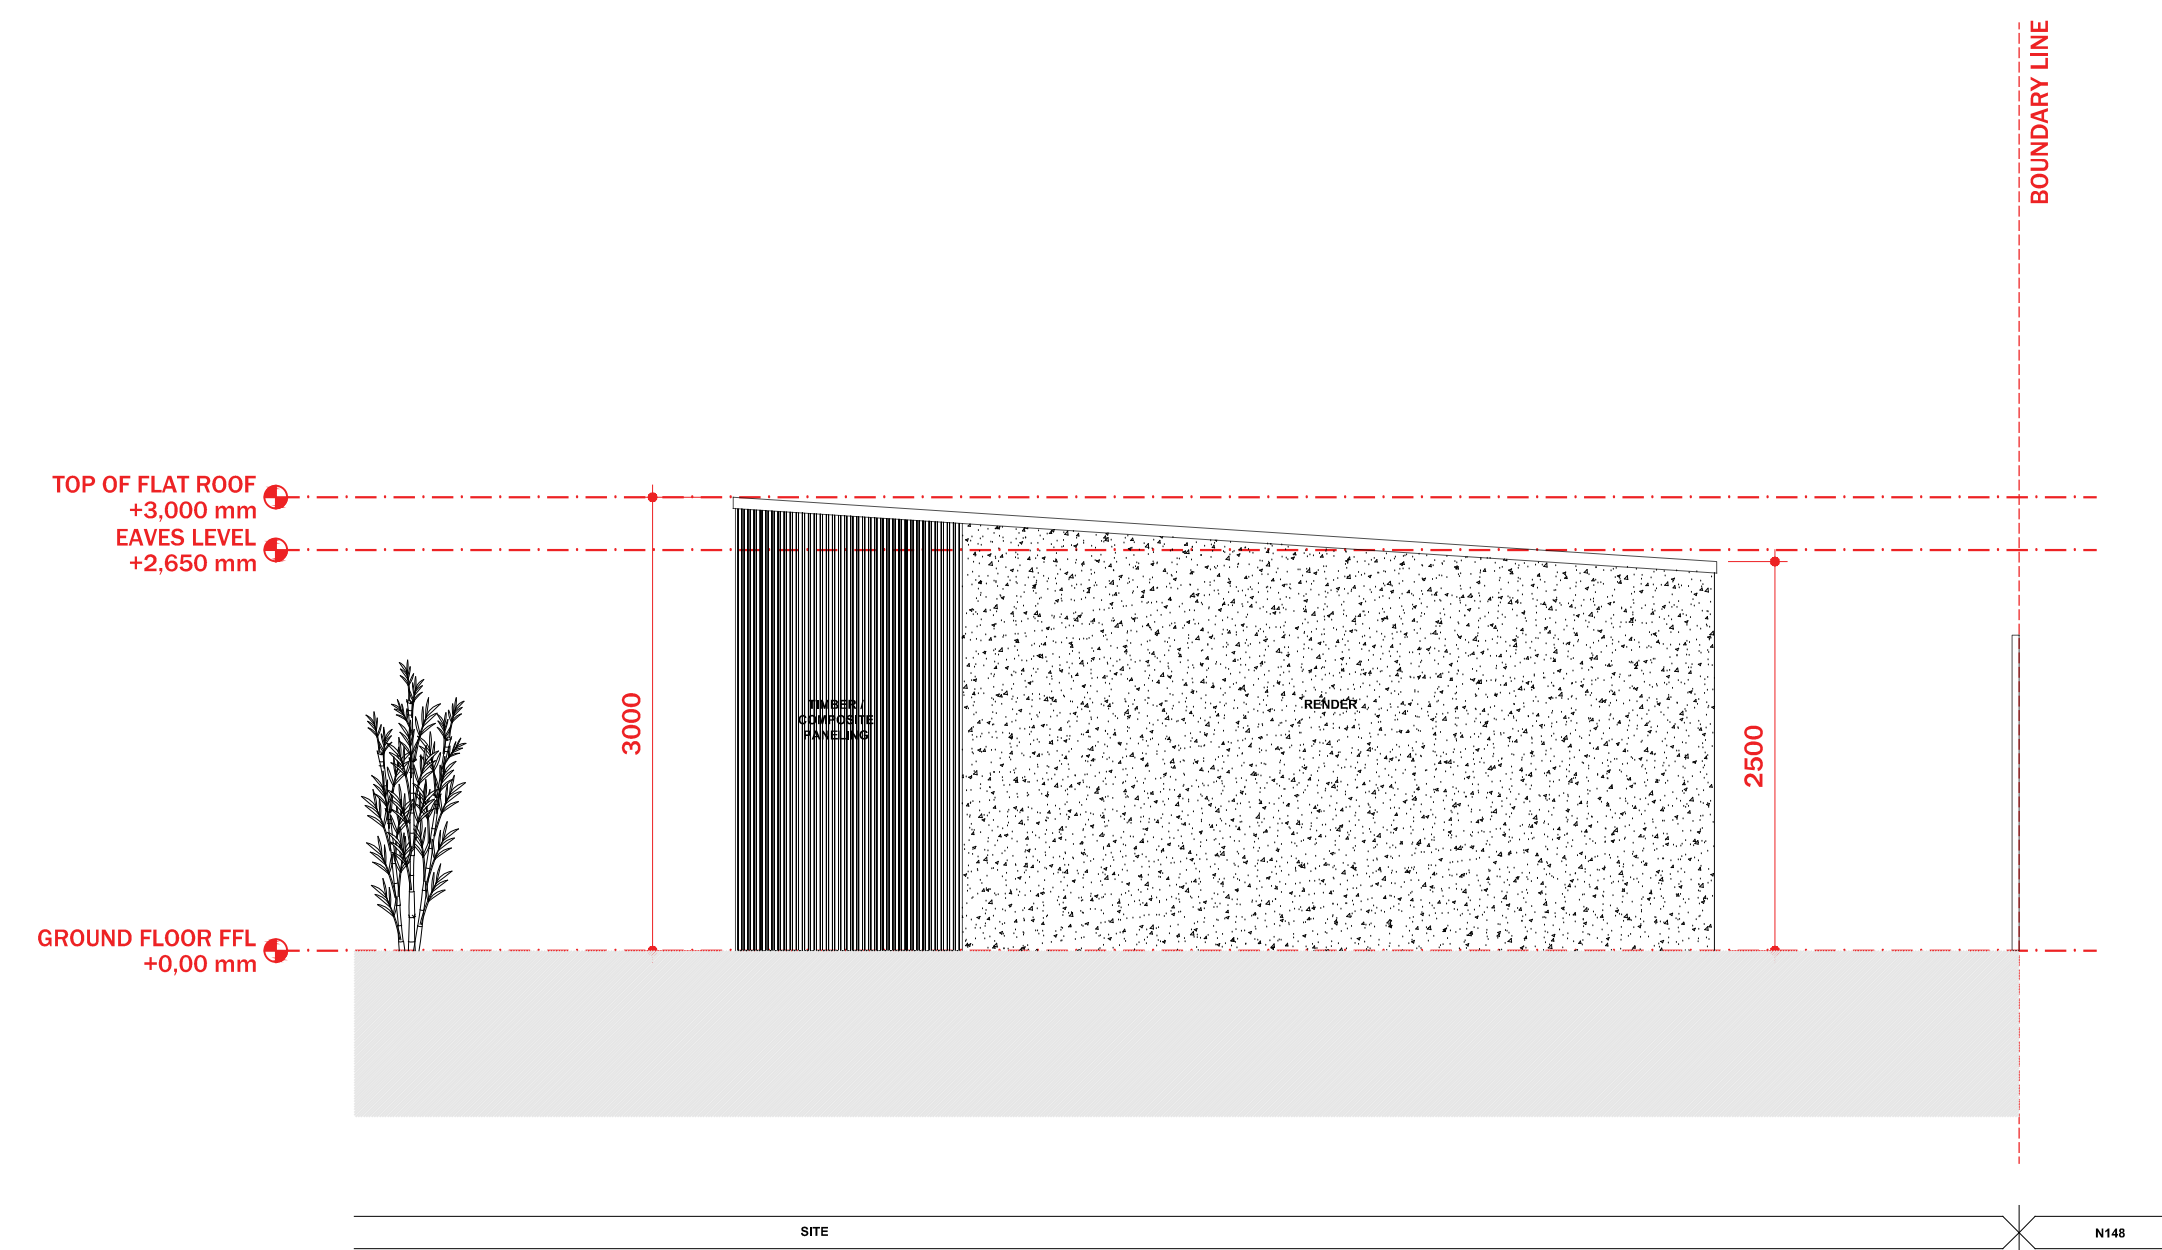


2 PROPOSED ELEVATION (4)
SCALE: 1:50

KEY:

 **EXISTING WALLS**


 **PROPOSED WALLS**

 **DEMOLITION LINES**

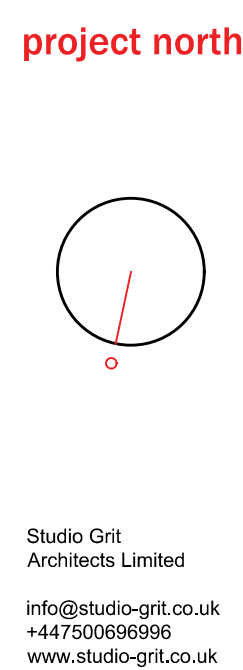

notes

1. Drawings are based on survey data and may not accurately represent what is physically present.
2. Do not scale from this drawing. All dimensions to be site verified by the contractor before proceeding.
3. This drawing may not be used to place orders with third parties or as a substitute for an in-person site survey.
4. All drawings and design content are protected under the Copyright and Patents Act 1988.
5. Any discrepancies, omissions and/or ambiguities must be reported to Studio Grit Architects Ltd. prior to construction.

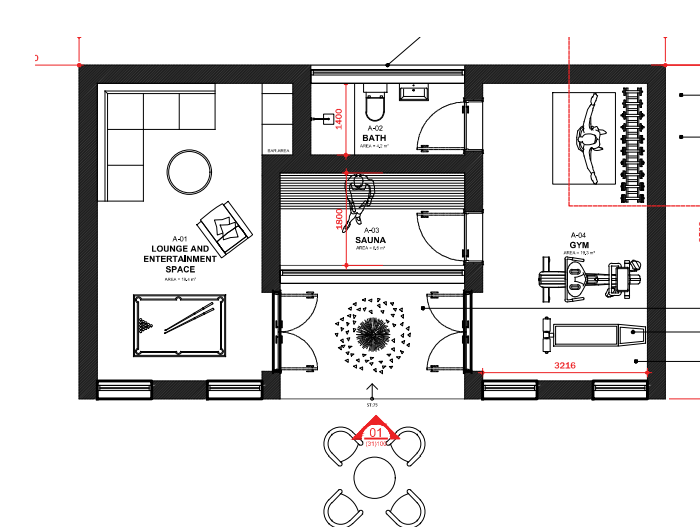

REV	DATE	DRAWN BY	APPR. BY	NOTES
-----	------	----------	----------	-------

[illegible]

revision: /

scale: 1:50@A1

(31)200