
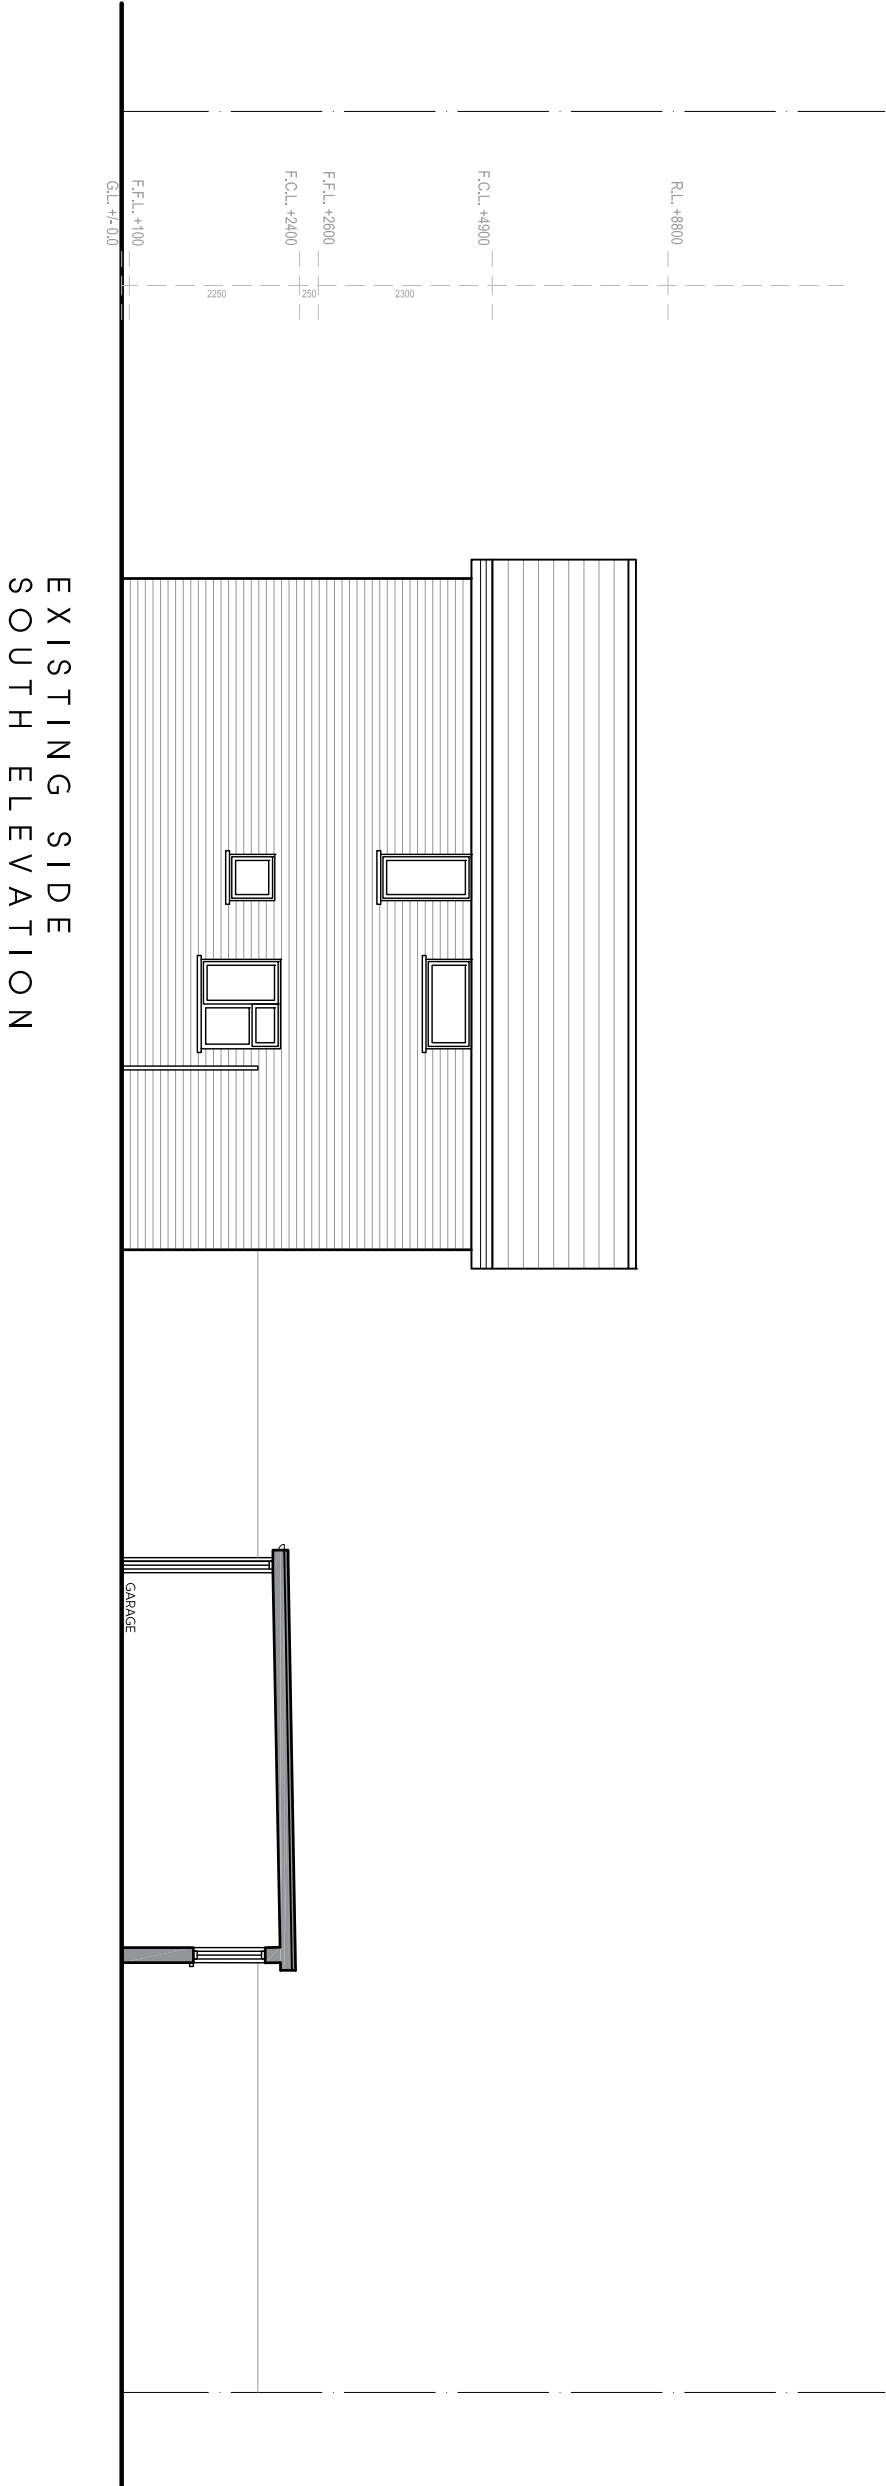
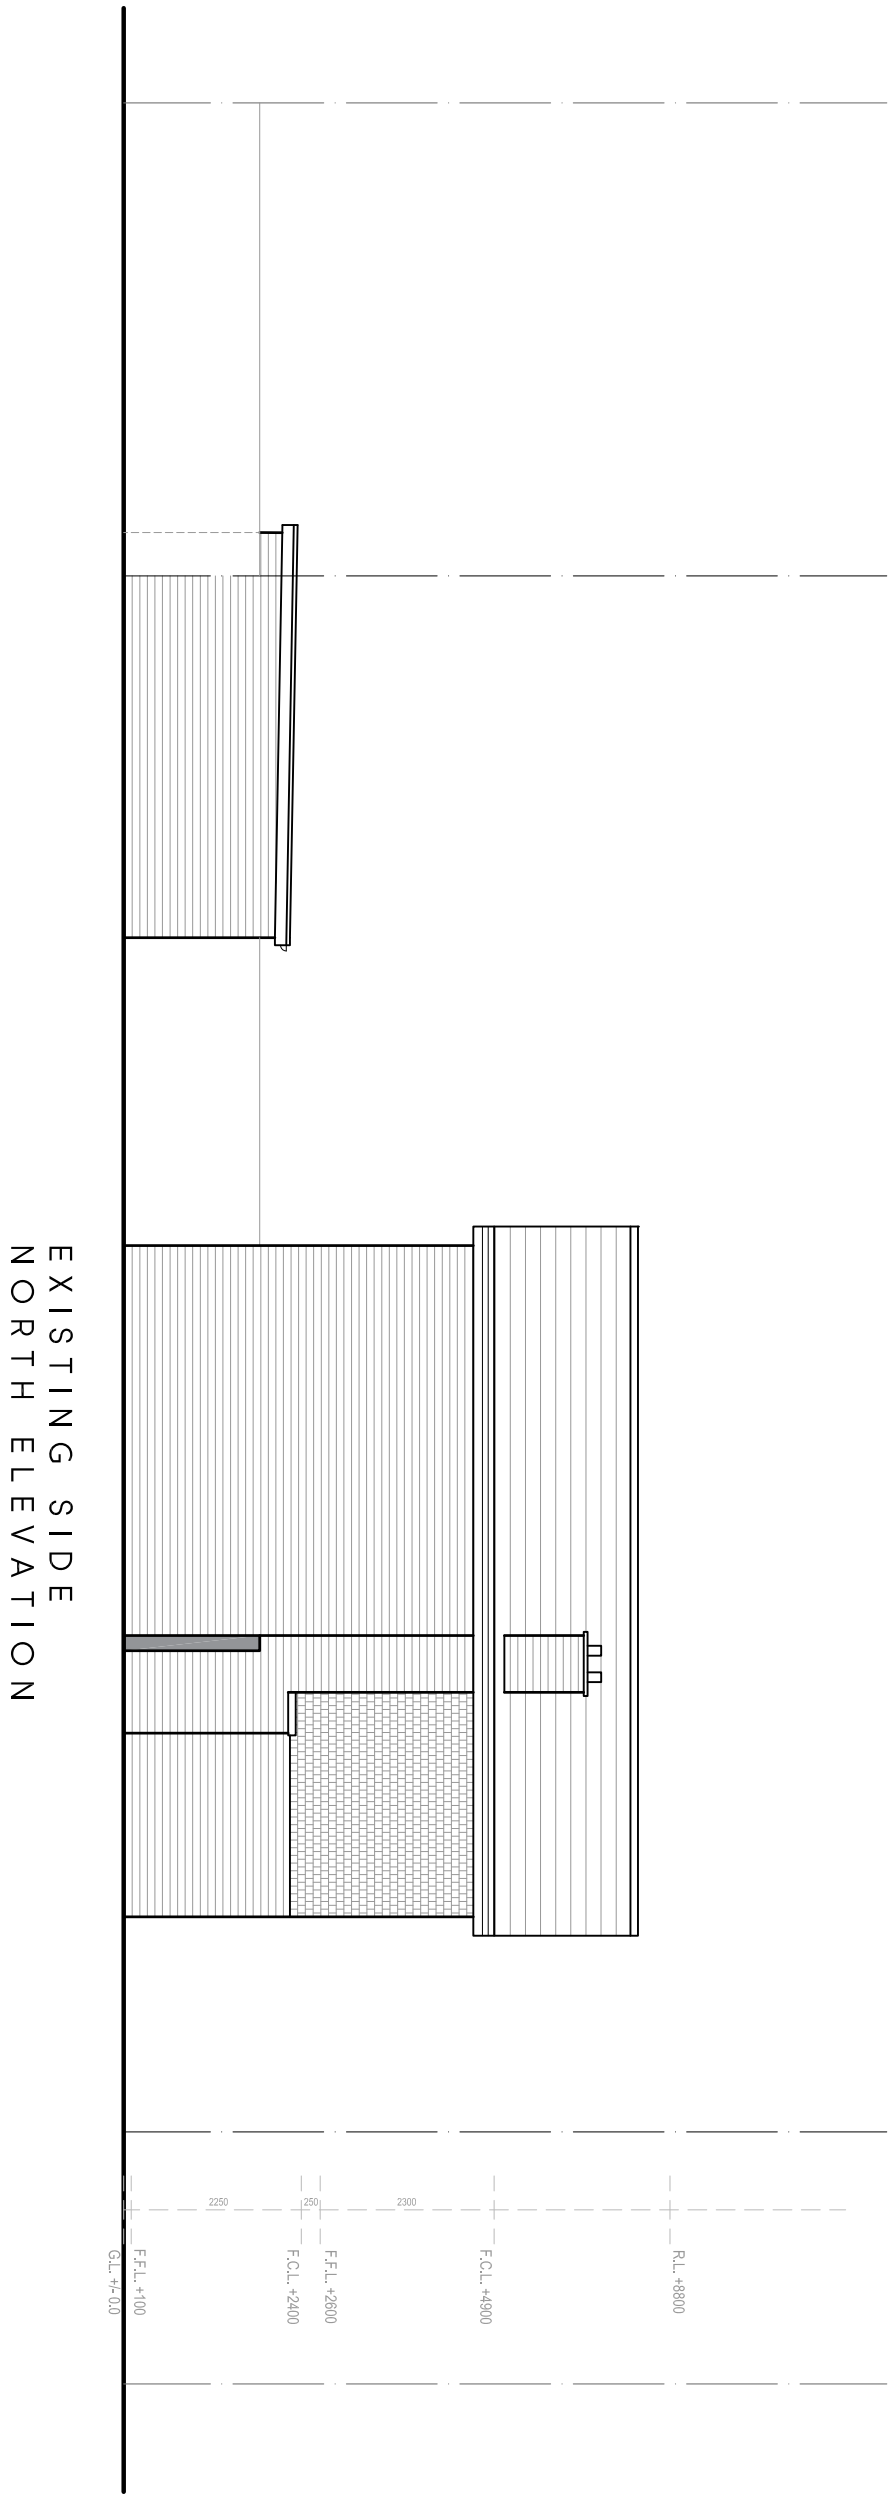
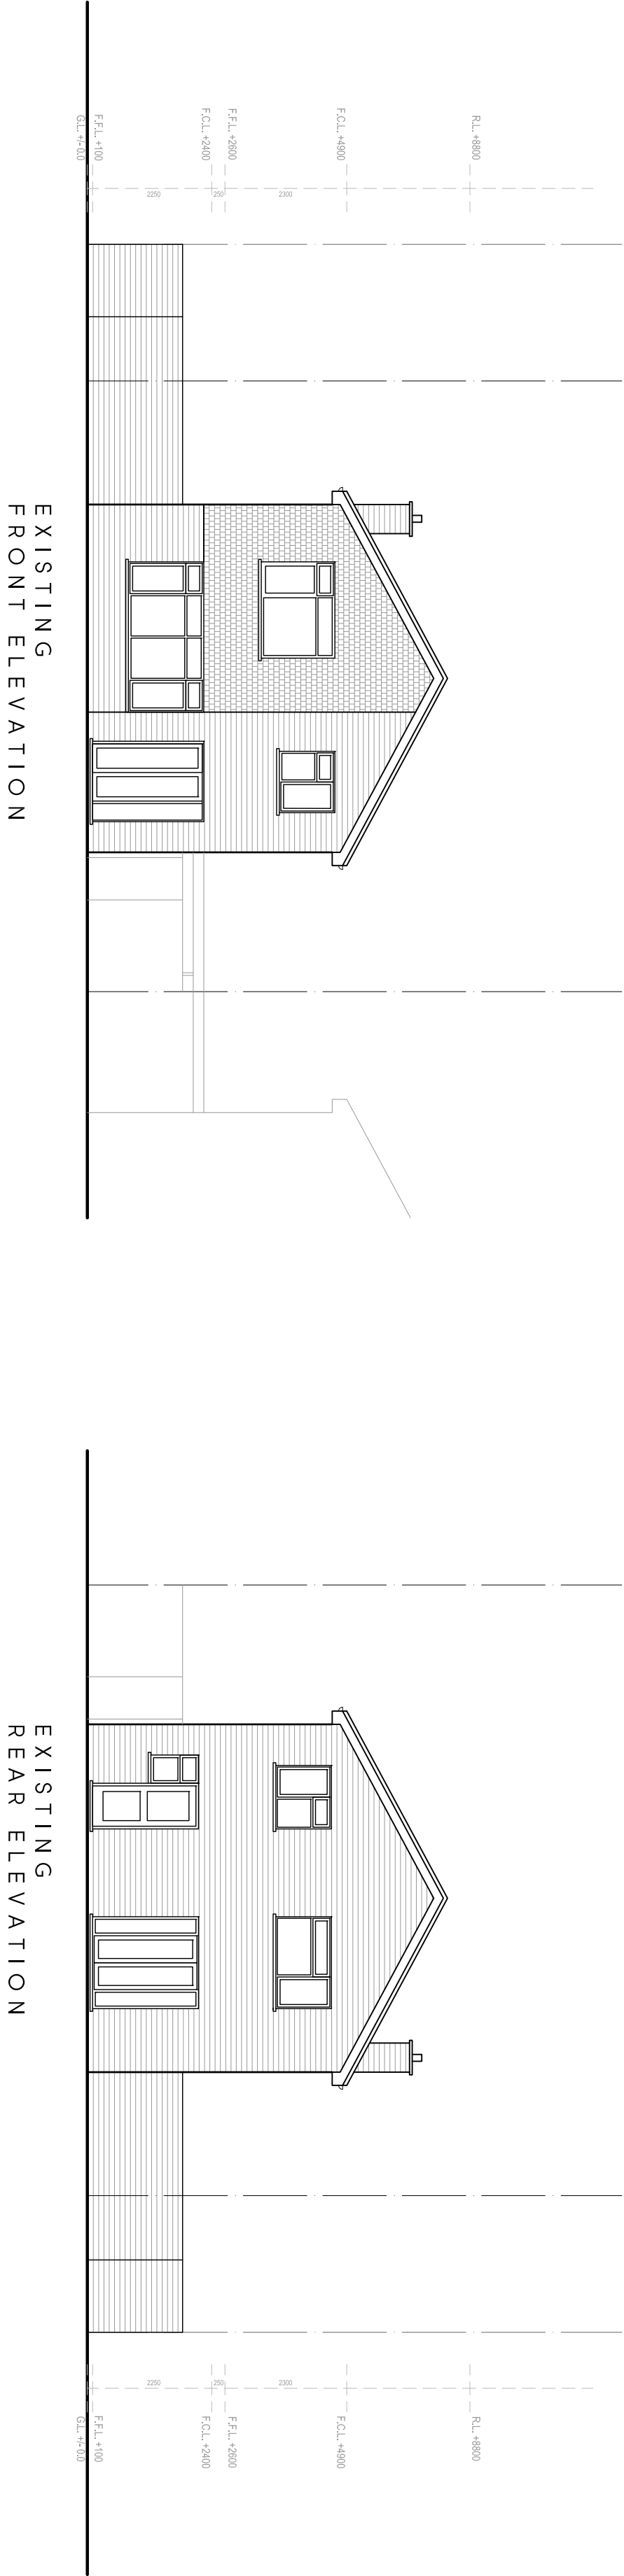
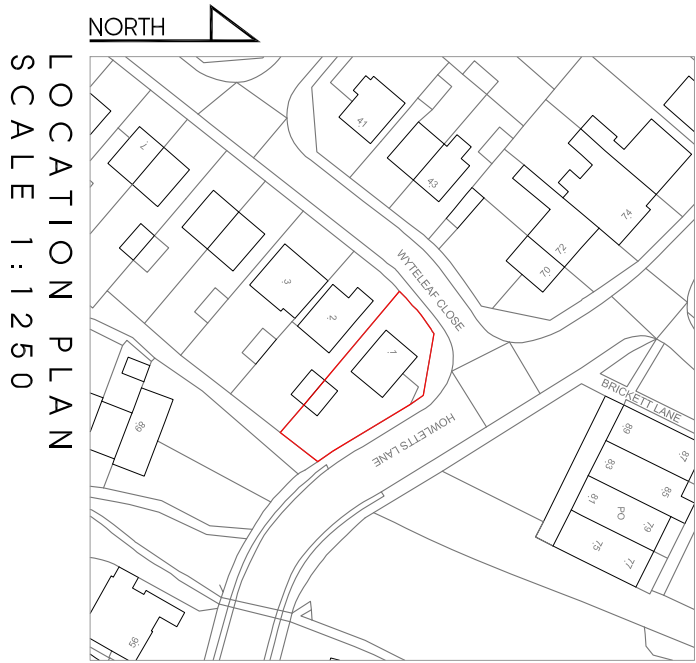


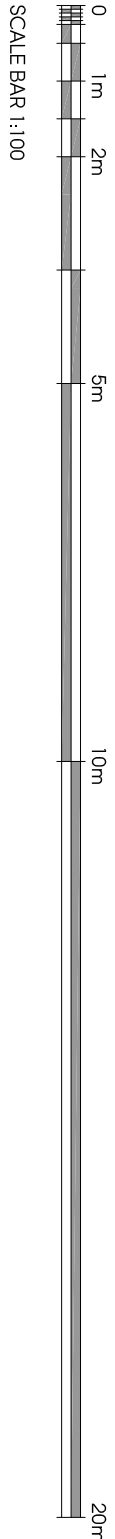

Rev	Date	Description	Int.
-	-	-	-

Client

MR SHAH

Project Title
PROPOSED EXTENSION & ALTERATIONS
1 WYTHEAV CLOSE, RUSLIP HA4 7SP

Drawing Title

EXISTING ELEVATIONS

Grid File	Sheet Size	Scale
P002	A1	1:100
Drawn by	MAV 2022	Approved by
BR	MAV 2022	NU
Project No.	P203	Revision
1895	-	-

Jutla Architects

2nd High Street, Ruslip,
Middlesex, HA4 7AR
info@jutla-architects.com
01823 840077 / 01823 840078

This drawing is property of Jutla Architects Ltd @ and must not be copied or otherwise reproduced. All dimensions must be checked on site before commencing work. No dimensions to be taken from this drawing. This drawing was produced using AutoCAD 2016.

PLANNING ISSUE