
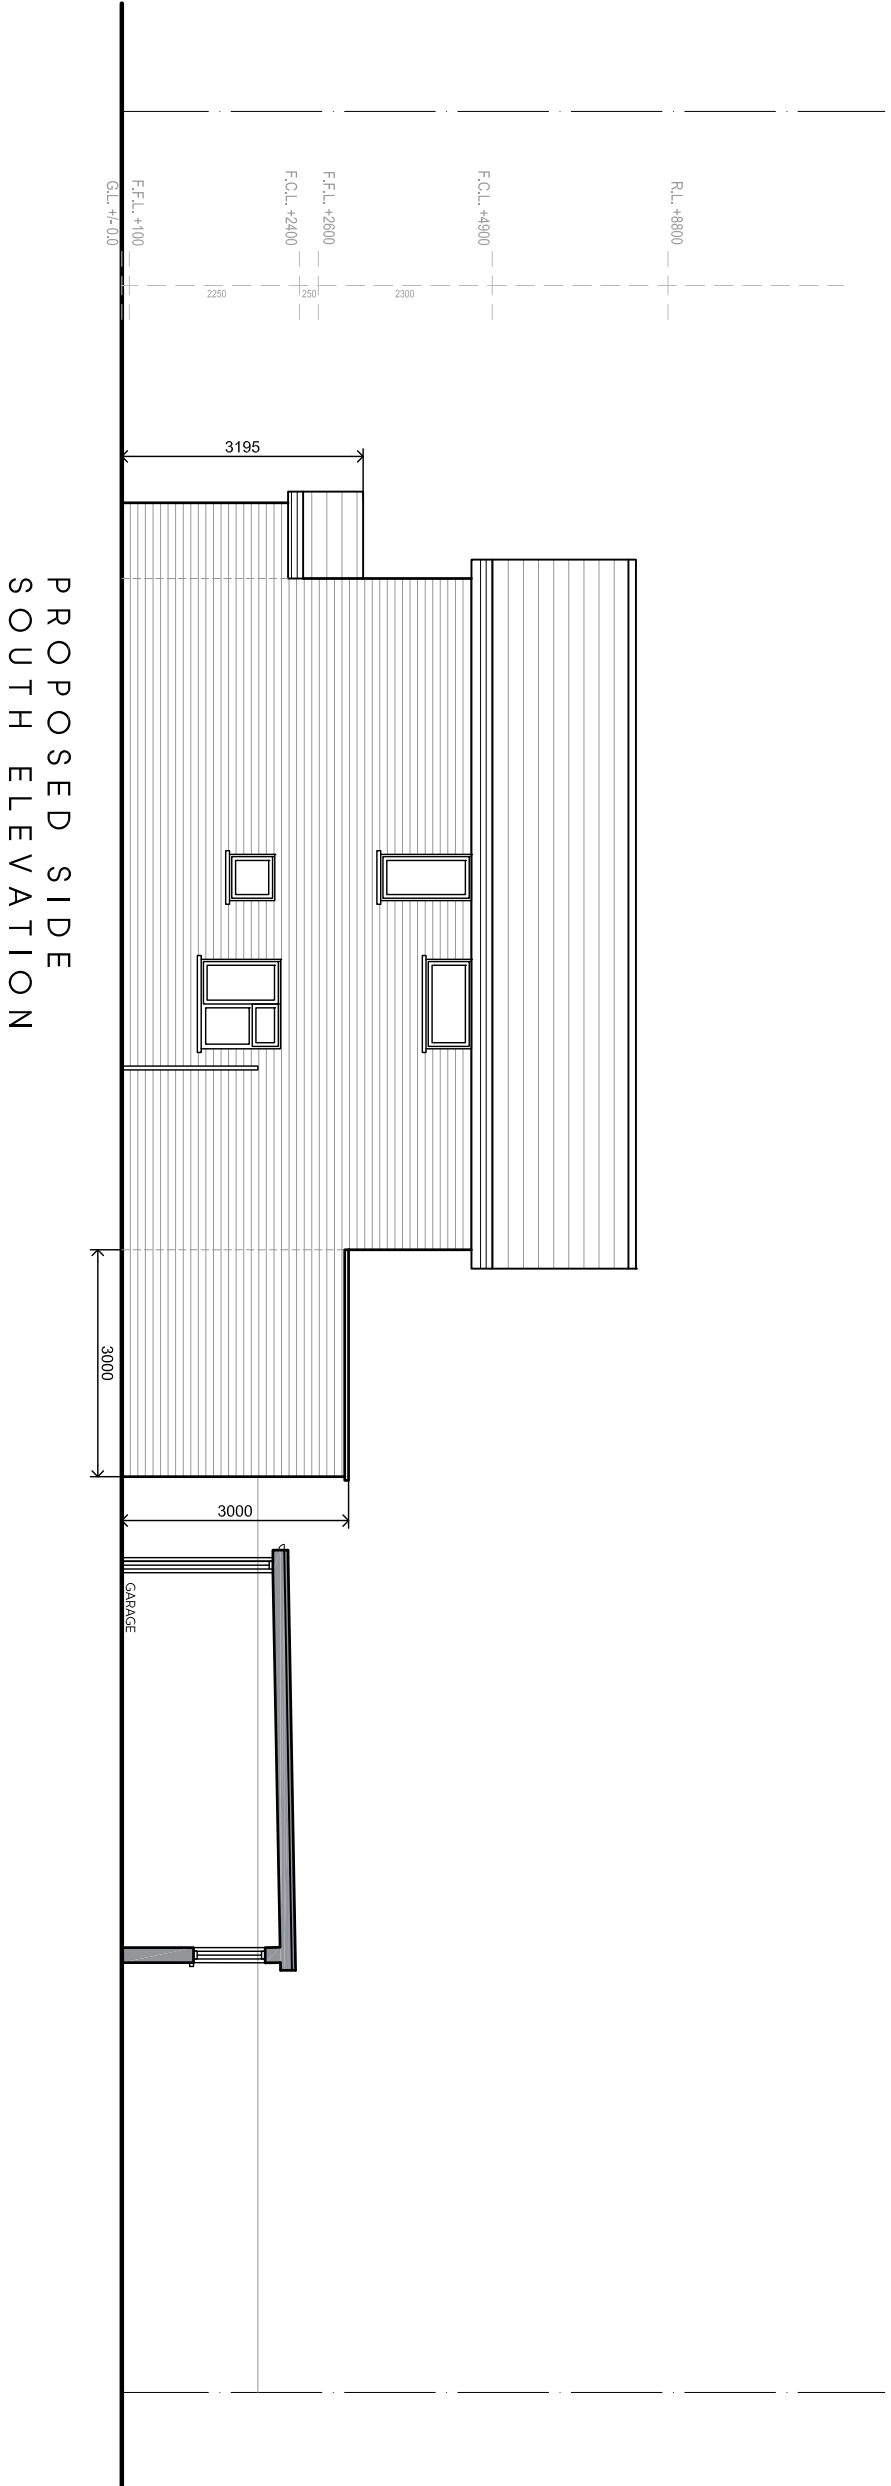
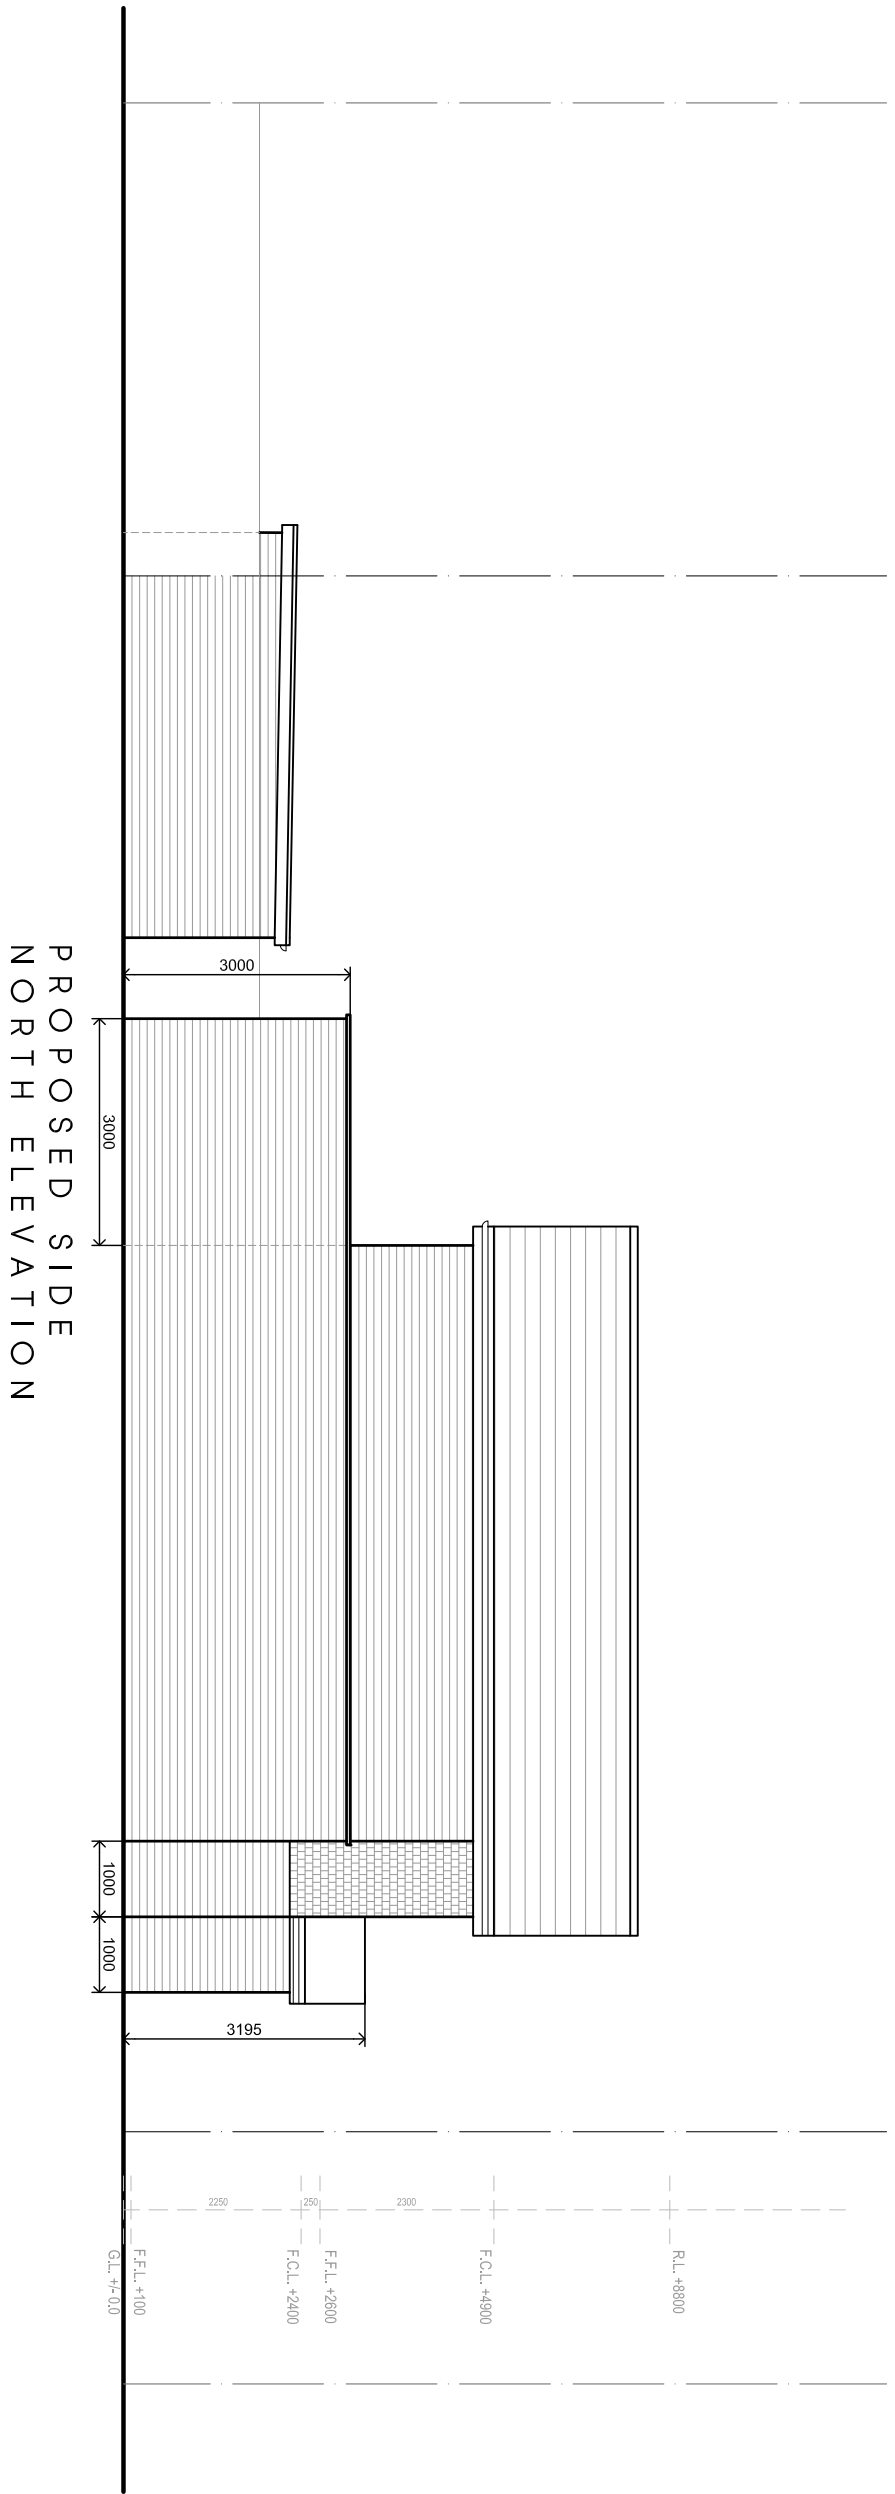
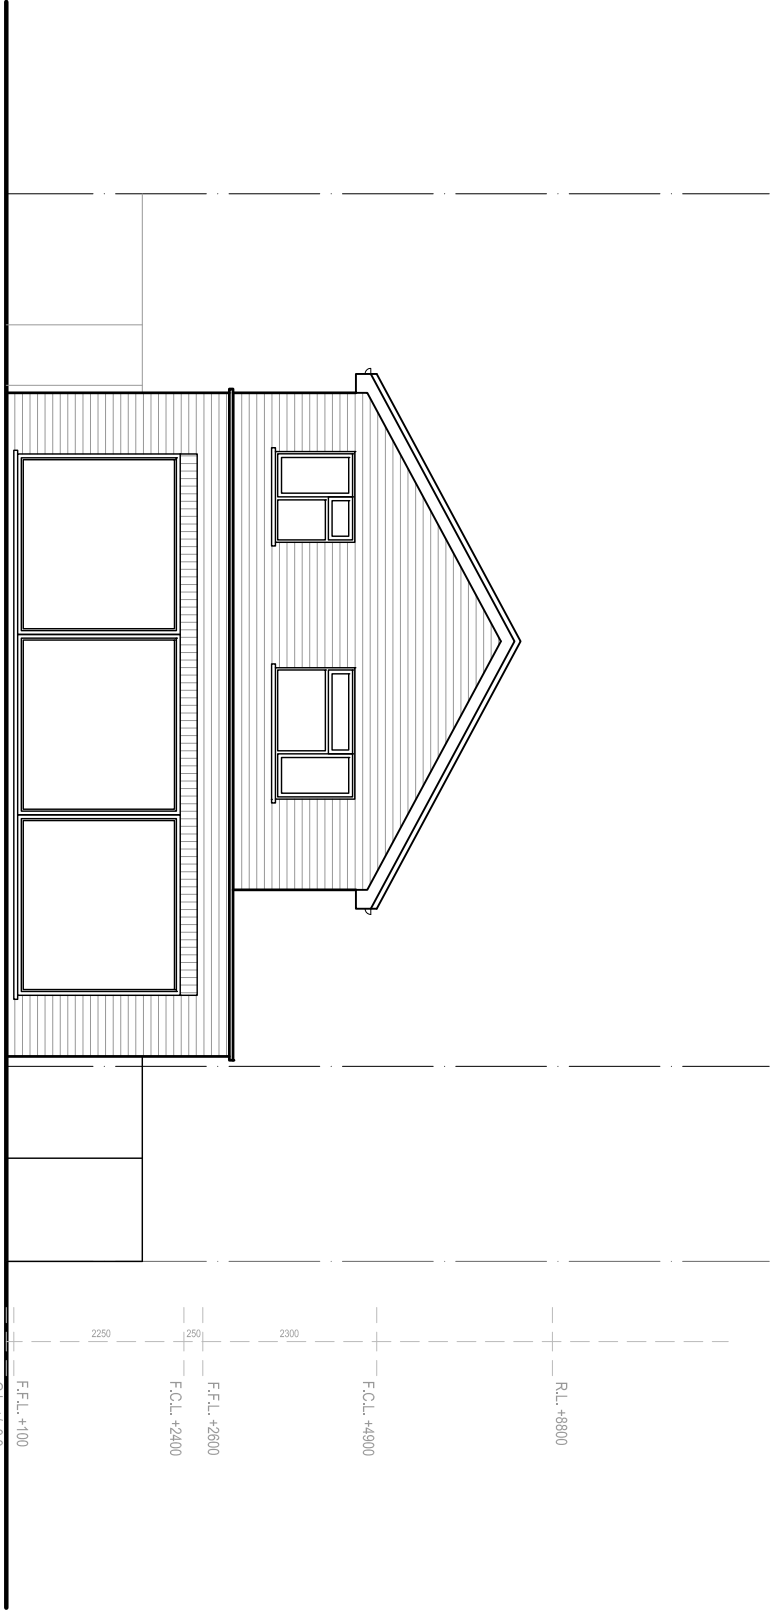
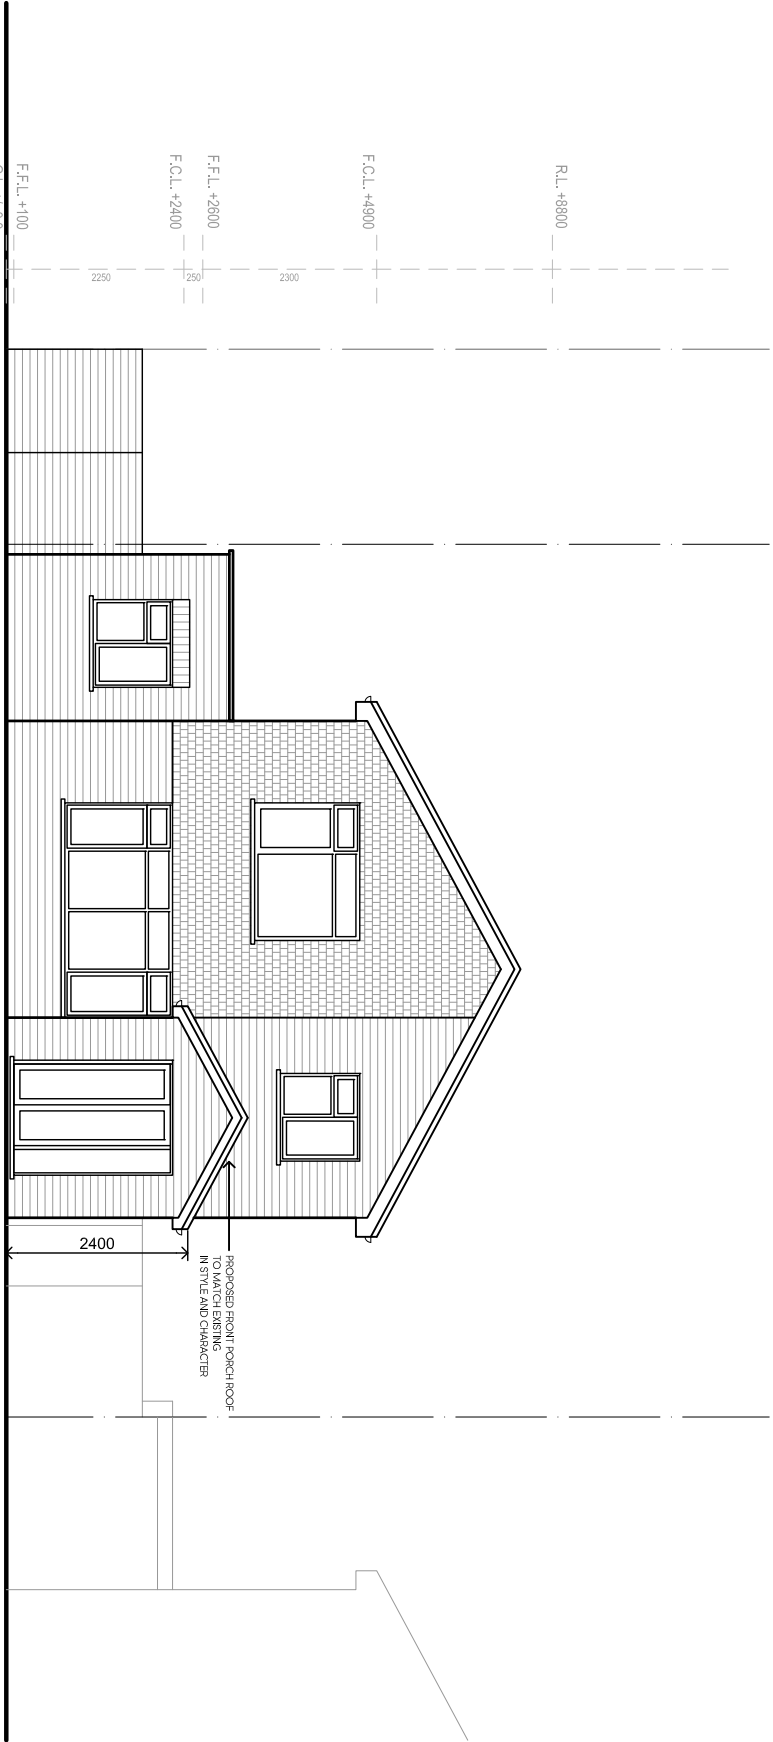
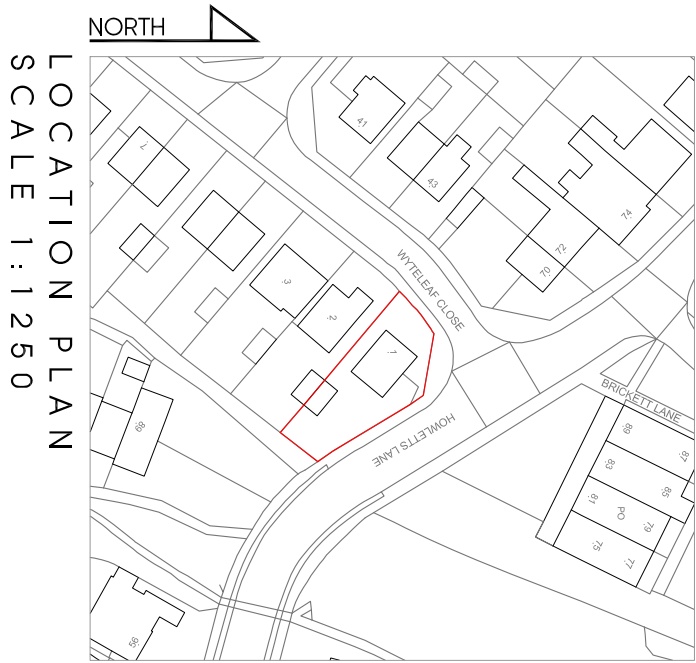


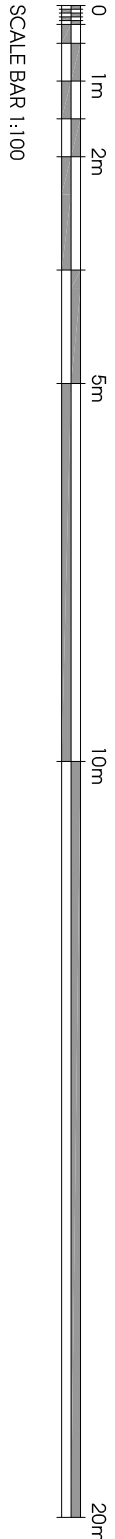

Rev	Date	Description	Int.
-	-	-	-

Client

MR SHAH

Project Title
PROPOSED EXTENSION & ALTERATIONS
1 WYTHEAV CLOSE, RUSLIP HA4 7SP

Drawing Title

PROPOSED ELEVATIONS

Code	File	Sheet	Size	Scale
P002	AI	1:100		
Drawn by	MAV 2022	Approved by		
BR		NU		
Project No.	P205	Revision		
1895		-		



2-4 High Street, Ruislip, Middlesex, HA4 7NR
101923 840077 / 101923 840078
info@juttla-architects.com
juttla-architects.com

This drawing is property of Juttla Architects Ltd @ and must not be copied or otherwise reproduced. All dimensions must be checked on site before commencing work. No dimensions to be taken from this drawing. This drawing was produced using AutoCAD 2016.

PLANNING ISSUE