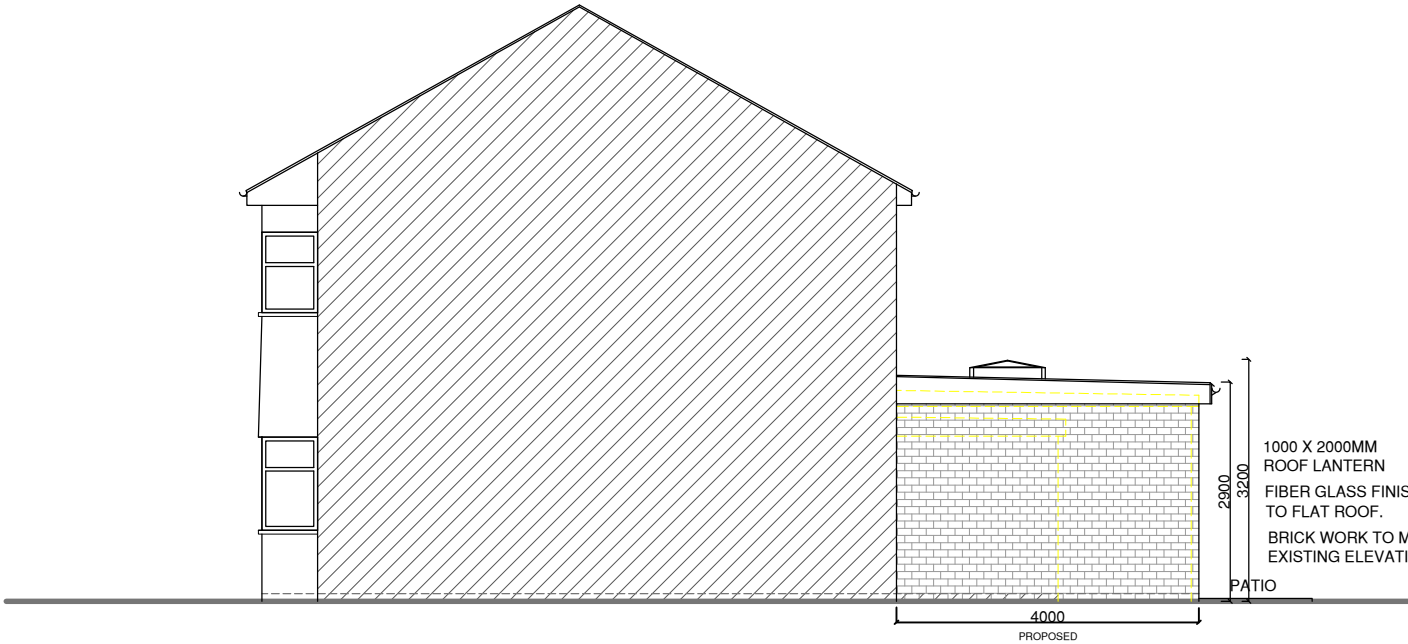


--

Client: PRATIMA, PRAGYA & PANNA ALE

Job Title
12 THE GREEN WOOD END HAYES UB3 2RW

Drawing Title
PROPOSED ELEVATIONS

Scale: 1 : 100 / 1250 (A3)

Date: FEBRUARY 2025

Checked by:	Drawn by: RS
-------------	--------------

Drg No.
TP/690/04

Rev.