


33 The Drive

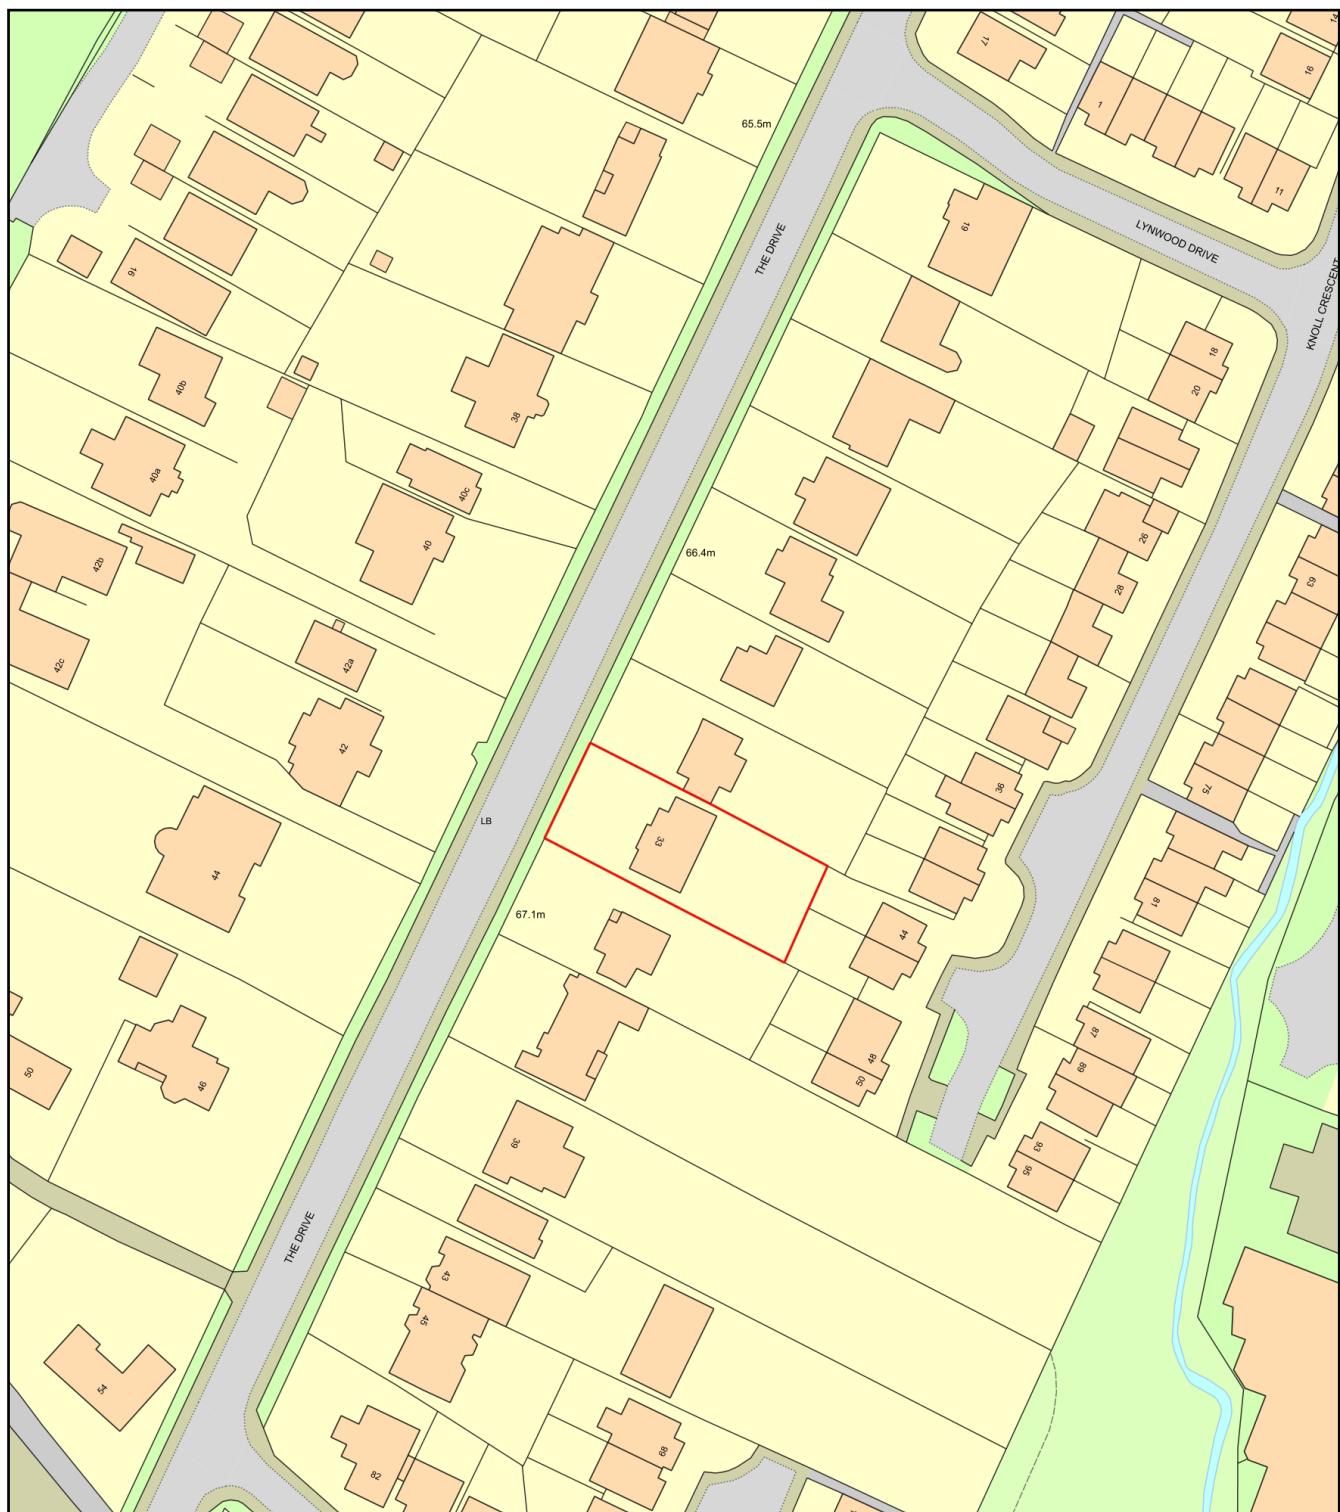

0 50
Metres



Plan Produced for: Hawksbeck

Date Produced: 03 Aug 2022

Plan Reference Number: TQRQM22215081816648

Scale: 1:1250 @ A4