

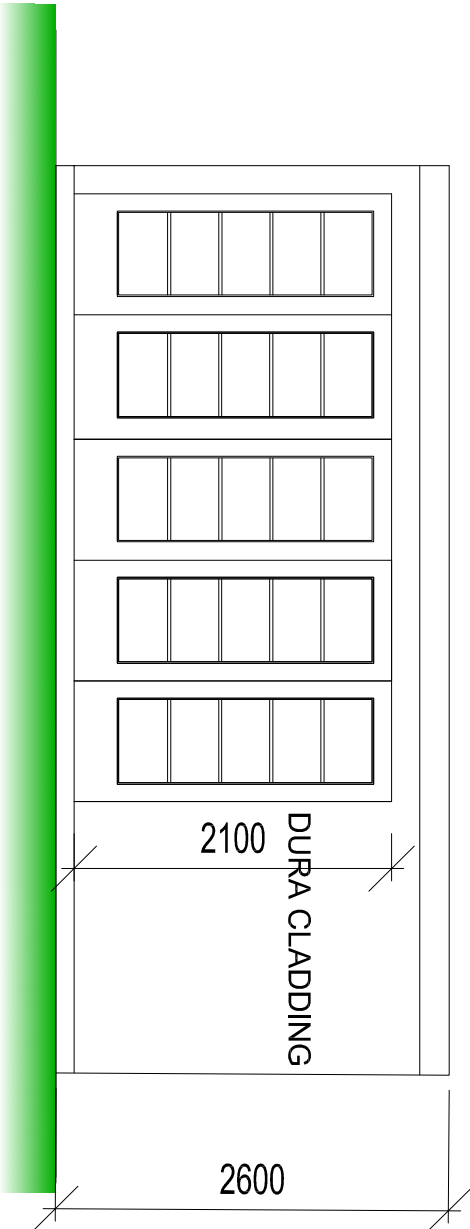



ALL ELEVATIONS TO BE DURA CLADDING
BI FOLD AND WINDOWS TO BE ALUMINIUM GREY
ROOF TO BE FINISHED IN GREY EDPM.
FRONT ELEVATION RIDGE HEIGHT - 2.6M
REAR ELEVATION EAVES HEIGHT - 2.5M

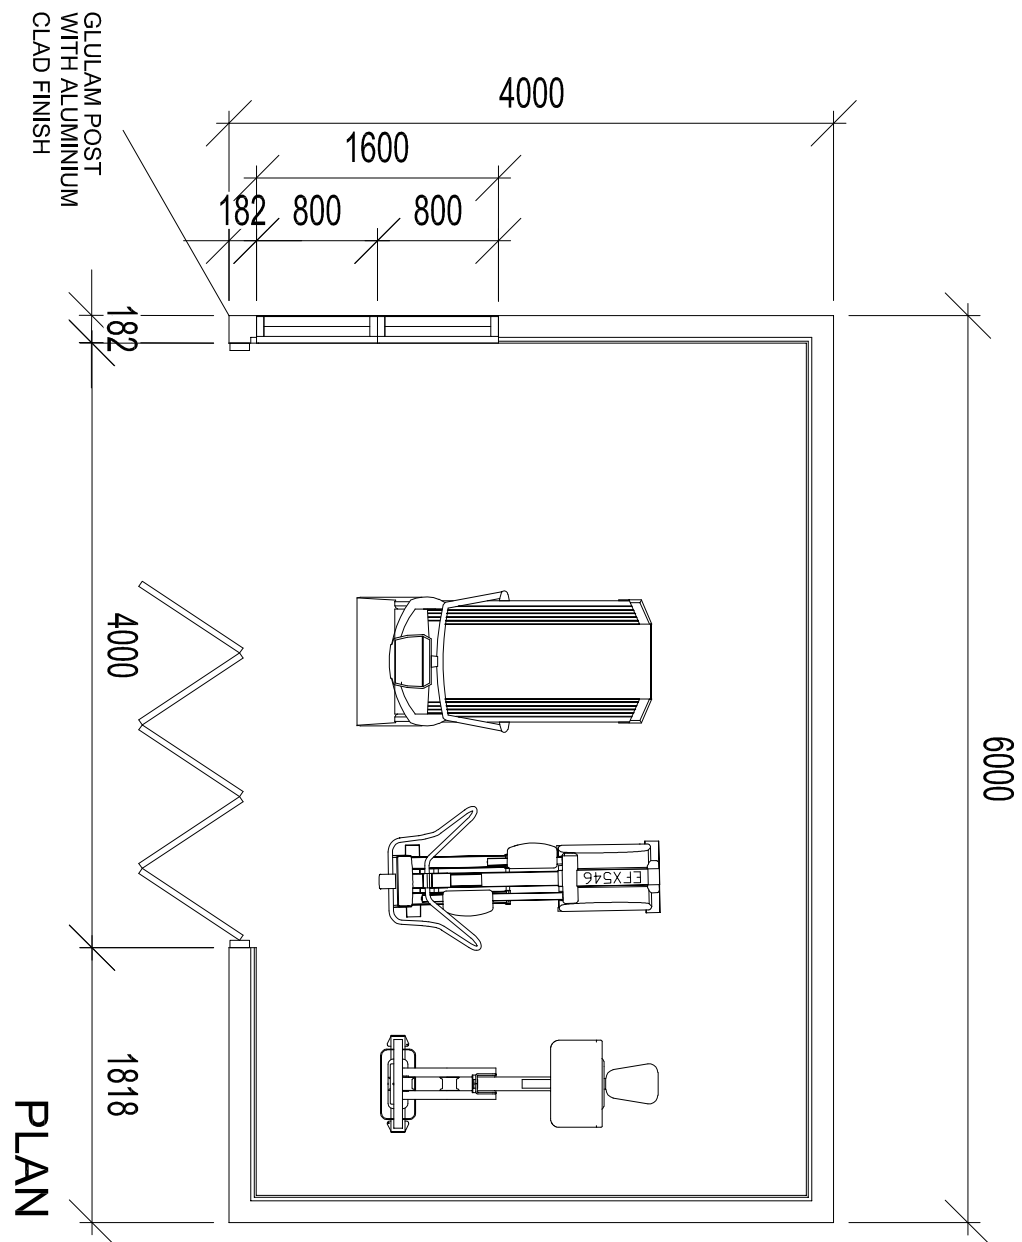


FRONT ELEVATION

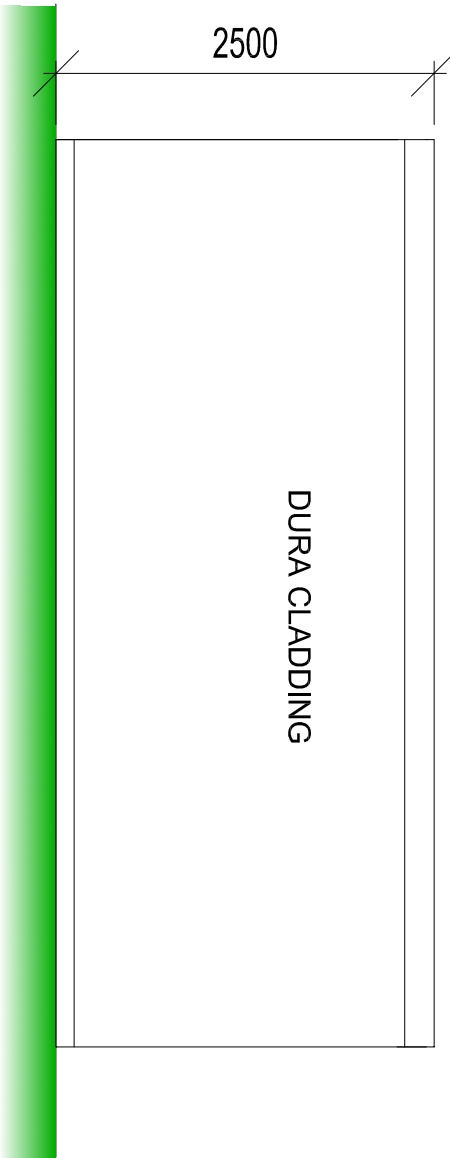


REAR ELEVATION

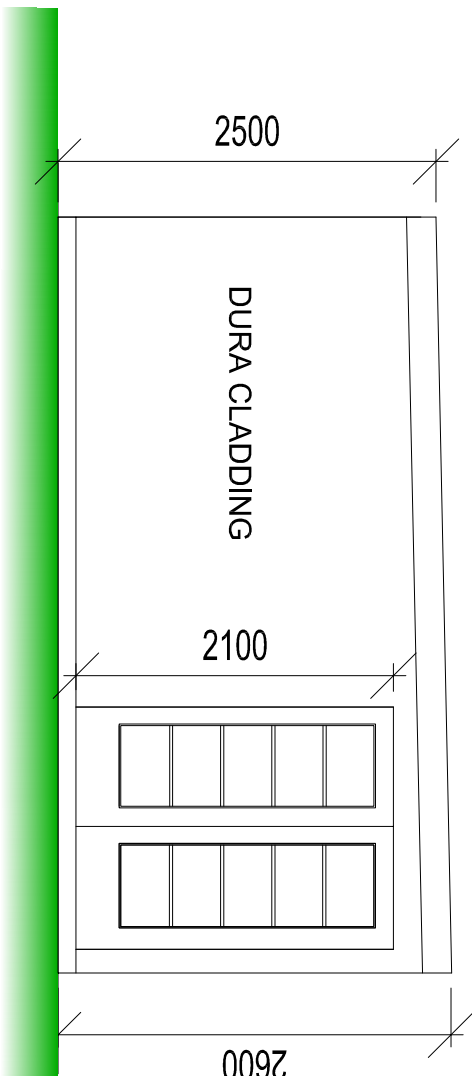

SIDE ELEVATION

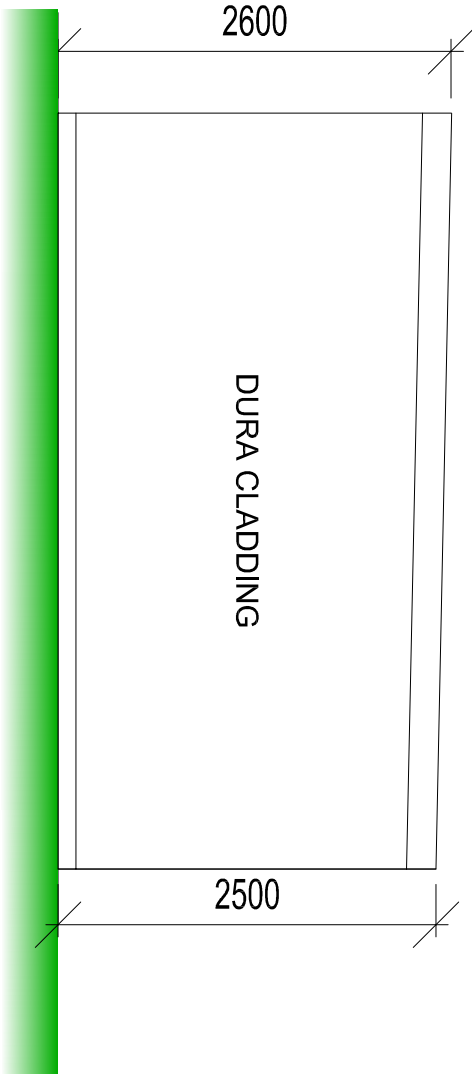

SIDE ELEVATION

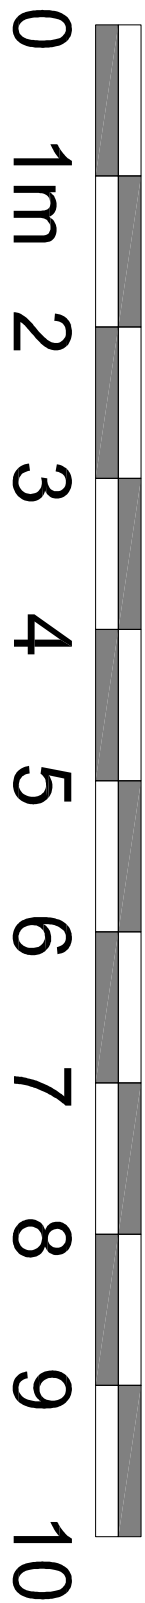

Scale Bar


HAWKSBECK
GARDEN ROOMS

PROJECT: Proposed New Garden Room Mr. & Mrs. Vadera 33 The Drive, Northwood, HA6 1HW	
DRAWING: 01 - PROPOSED PLANS AND ELEVATIONS	
SCALE:	1:50
REV:	
DATE:	20/06/22