


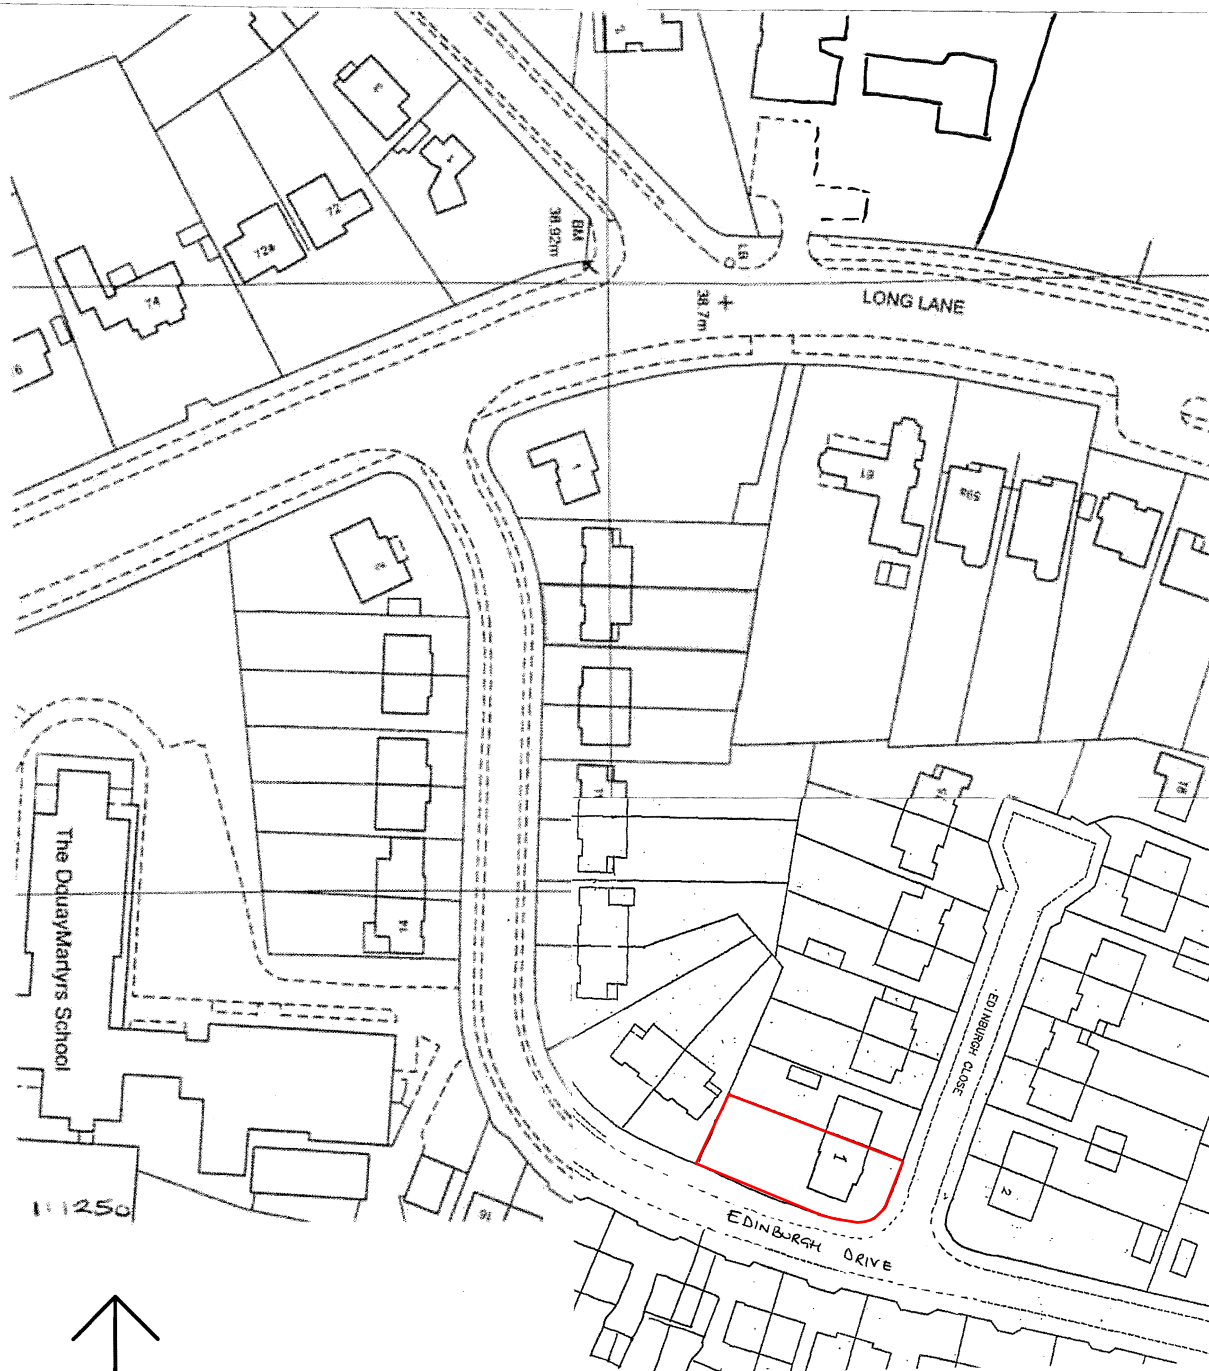

LOCATION PLAN

1:1250 0 25 50 75 100 125 [m]

**KSBDC**

T: 07909 966061  
E: info@ksbdc.co.uk  
W: www.ksbdc.co.uk

Project: PART SINGLE STOREY REAR EXTENSION & ROOF DORMER

Scale: 1:1250@A4

Drawing No: P55/228/-3

At: 1 EDINBURGH CLOSE, ICKENHAM, UB10 8RA

Date: FEB. 2012

Drawing Title: LOCATION PLAN