


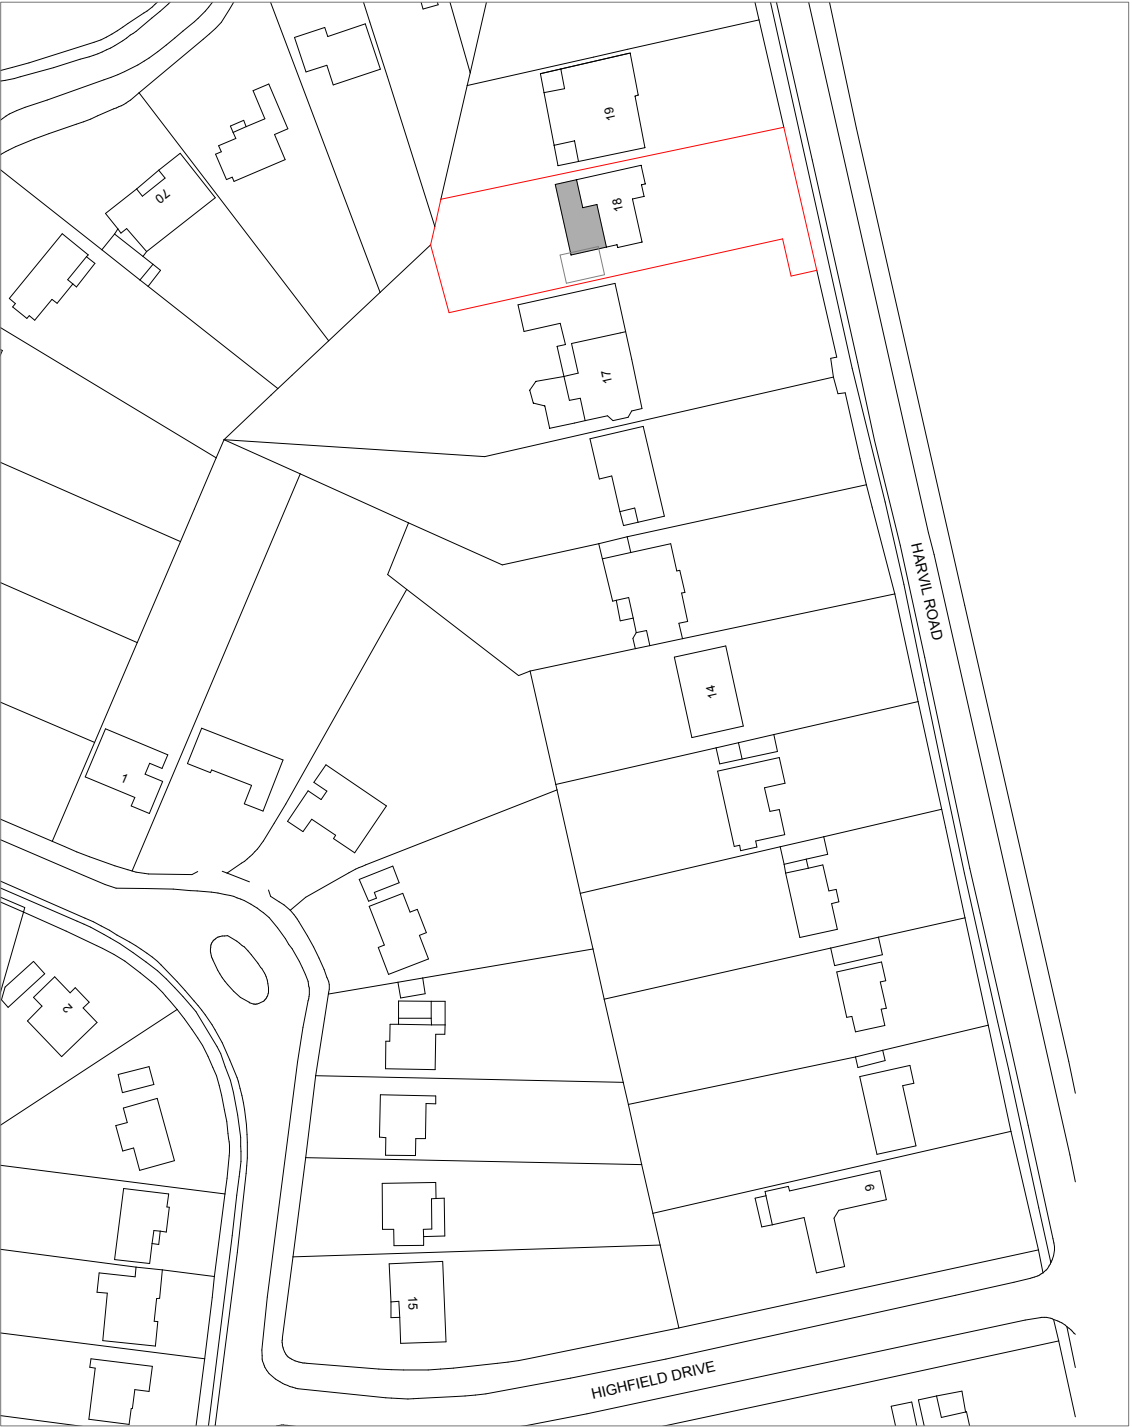

Block Plan

Scale:1:500




1:500



Location Plan

Scale:1:1250

1:1250

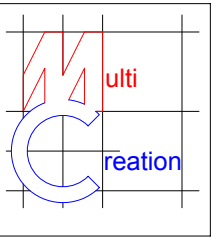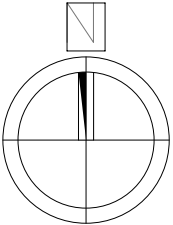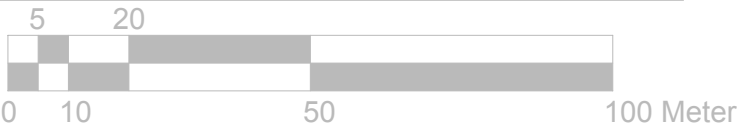

Project:
18 Harvil Road
Ickenham
Uxbridge
UB10 8AJ

Title:
Location Plan
Block Plan

Scale:1:1250/500@ A3
Date: 06. 2023
Drawing No.:
3701 - 05/BK
Revision