



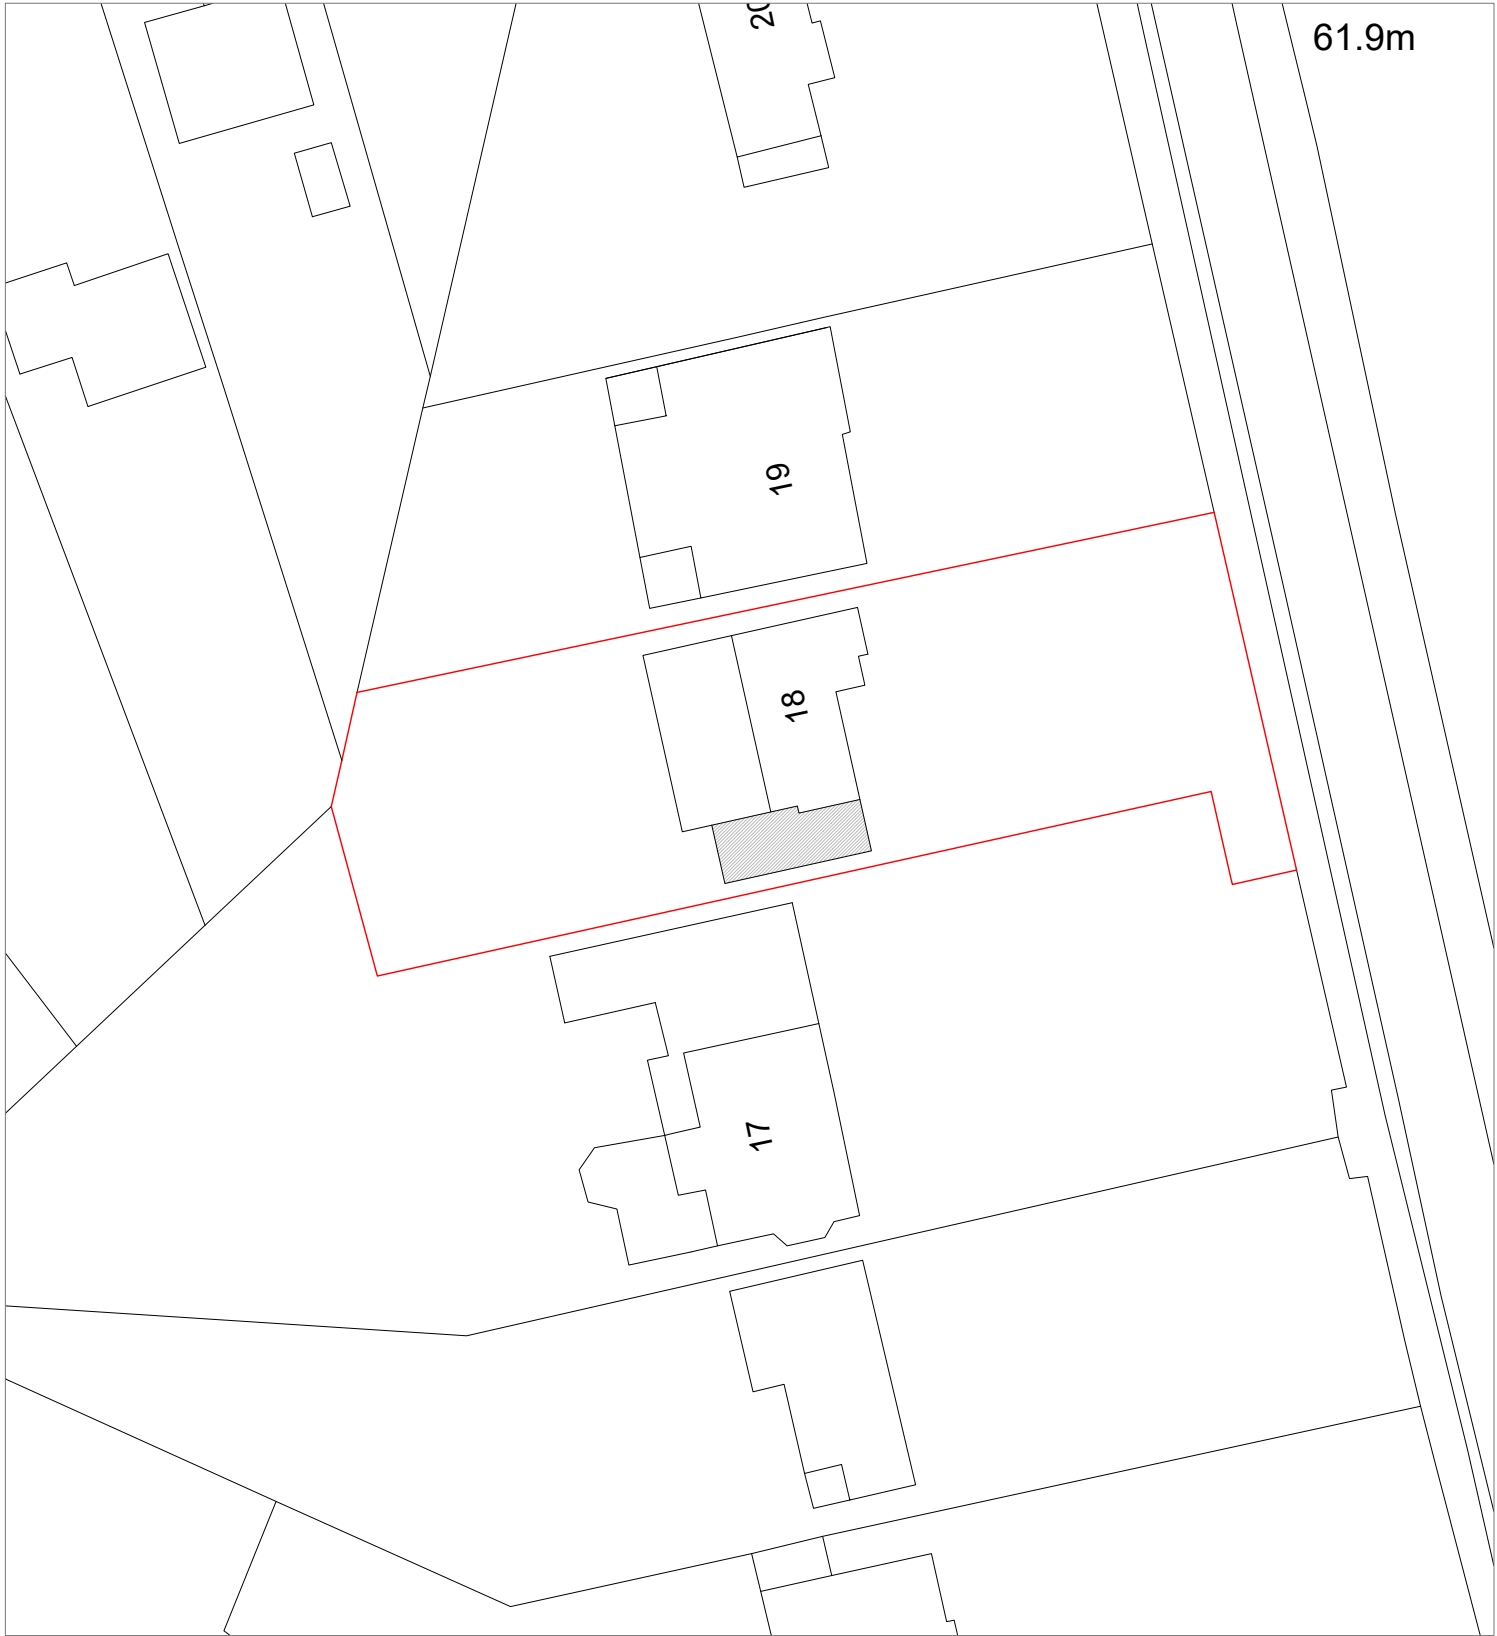

Block Plan
Scale:1:500

1:500


0 5 10 20 50 Meter

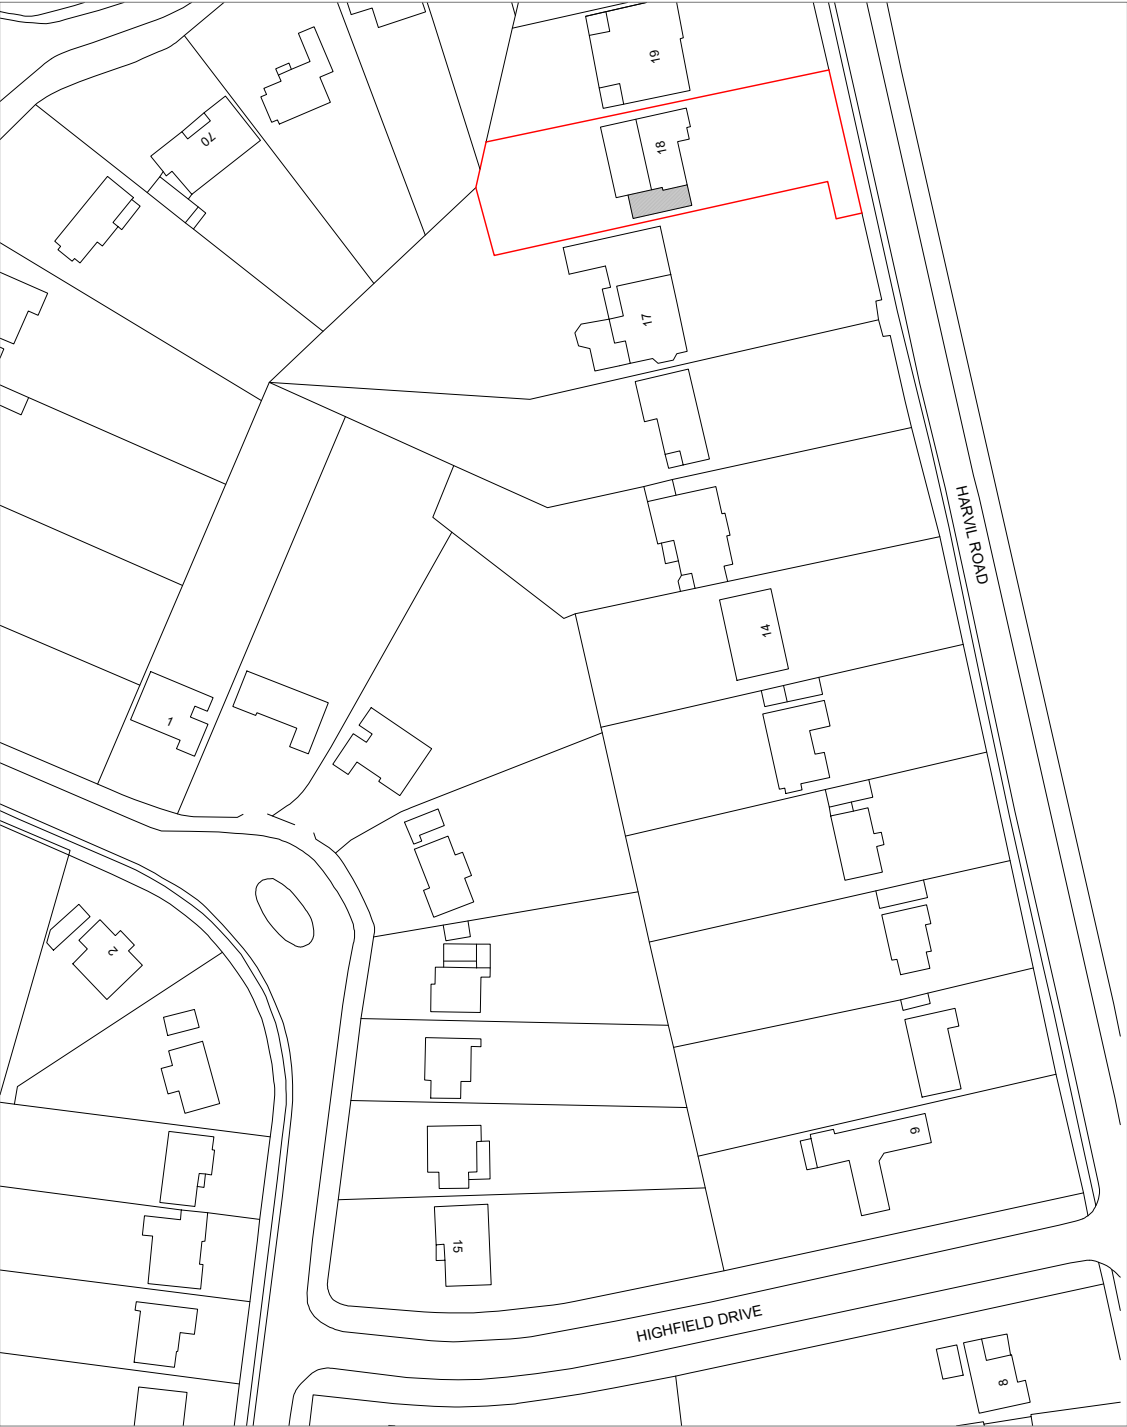


Location Plan
Scale:1:1250

1:1250

0 5 10 20 50 100 Meter

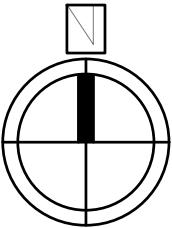

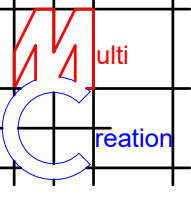	Project:	Title:	Scale:1:1250/500@ A3
	18 Harvil Road	Location Plan	Date: 02. 2024
	Ickenham	Block Plan	Drawing No.:
	Uxbridge		3701 - 07/BK
	UB10 8AJ		Revision