


## Location Plan

---

Scale 1:1250

#### GENERAL NOTES:

1. ALL DIMENSIONS ARE IN MILLIMETER.
2. VERIFY ALL DIMENSIONS AND CONDITIONS BEFORE BUILDING OR STARTING CONSTRUCTION. NOTIFY THE DESIGNER IMMEDIATELY OF ANY DISCREPANCY OR VARIATION.
3. ALL WORK TO COMPLY WITH CURRENT BUILDING REGULATIONS AND CODES OF PRACTICE

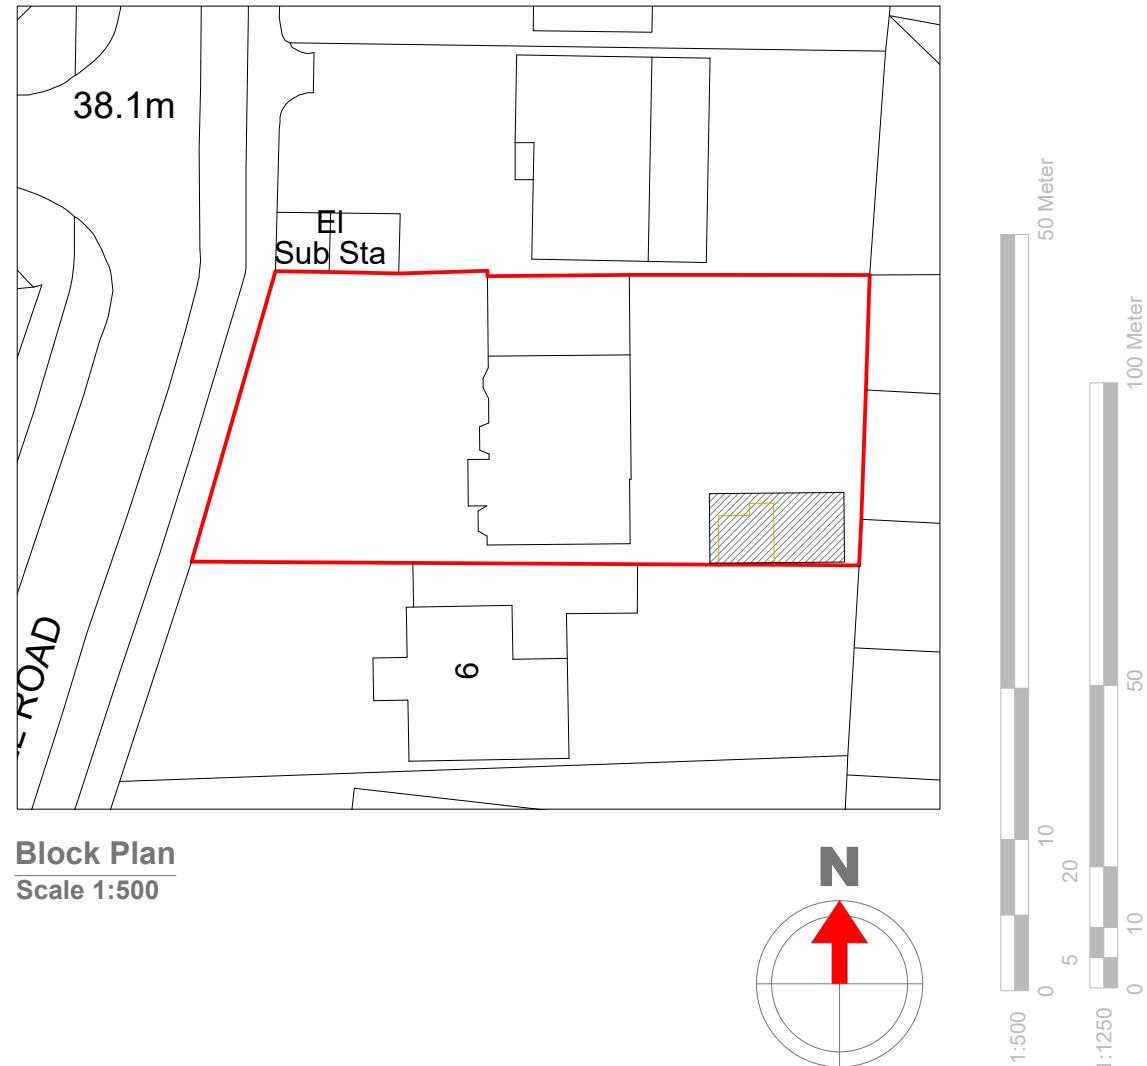

## Title: Location & Block Plans



Site Address  
7 THORNHILL ROAD  
ICKENHAM.  
UB10 8SF

Scale: 1:1250/500@A4  
Date: 07/01/2026  
Drawing No.: 2025/110\_02RD

Drawn By:

Revision Date: \_\_\_\_\_

e:mail -  
faluckpatel@yahoo.com  
(M) +44 (0) 7871 466 254

# Faluck Patel