
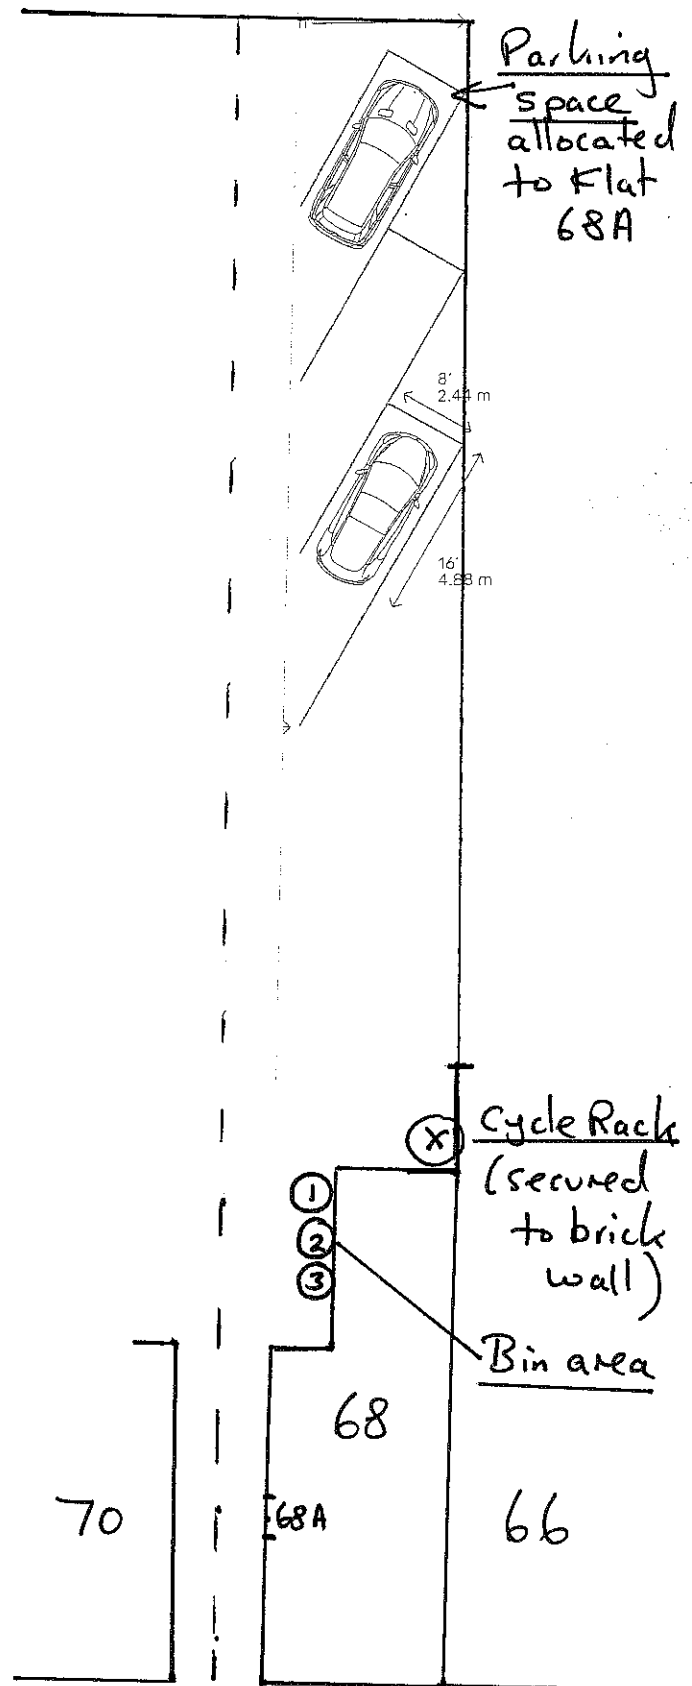


Plan no. MLCO / CP / 001

Dated 16.09.2022

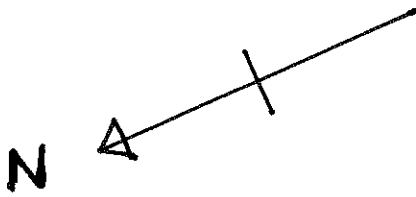

Refuse:

Bins no. 1 = 68A General Waste
no. 2 = 68A Re-cycling
no. 3 = Office waste no. 68

- waste is collected on a Monday morning by LBH.
- The Car park is swept once a month by a private contractor (arranged and paid for by the occupants of the office no. 68)

Scale 1:200