


# 59 Ryefield Avenue UB10 9BX



0 5m 10m 25m

## NOTES

- Do not scale from this drawing – figured dimensions only to be used.
- All dimensions and levels to be checked and verified on site before works commence.
- Drawings are submitted for planning purposes only and are not intended for construction.
- Structural design, details and calculations to be provided by a qualified structural engineer.
- All works to comply with current building regulations, british standards and local authority requirements.
- External materials to match existing unless otherwise noted or agreed with the local planning authority.
- Location of all existing services to be confirmed on site prior to excavation or construction.
- Any discrepancies to be reported to the designer/agent immediately.

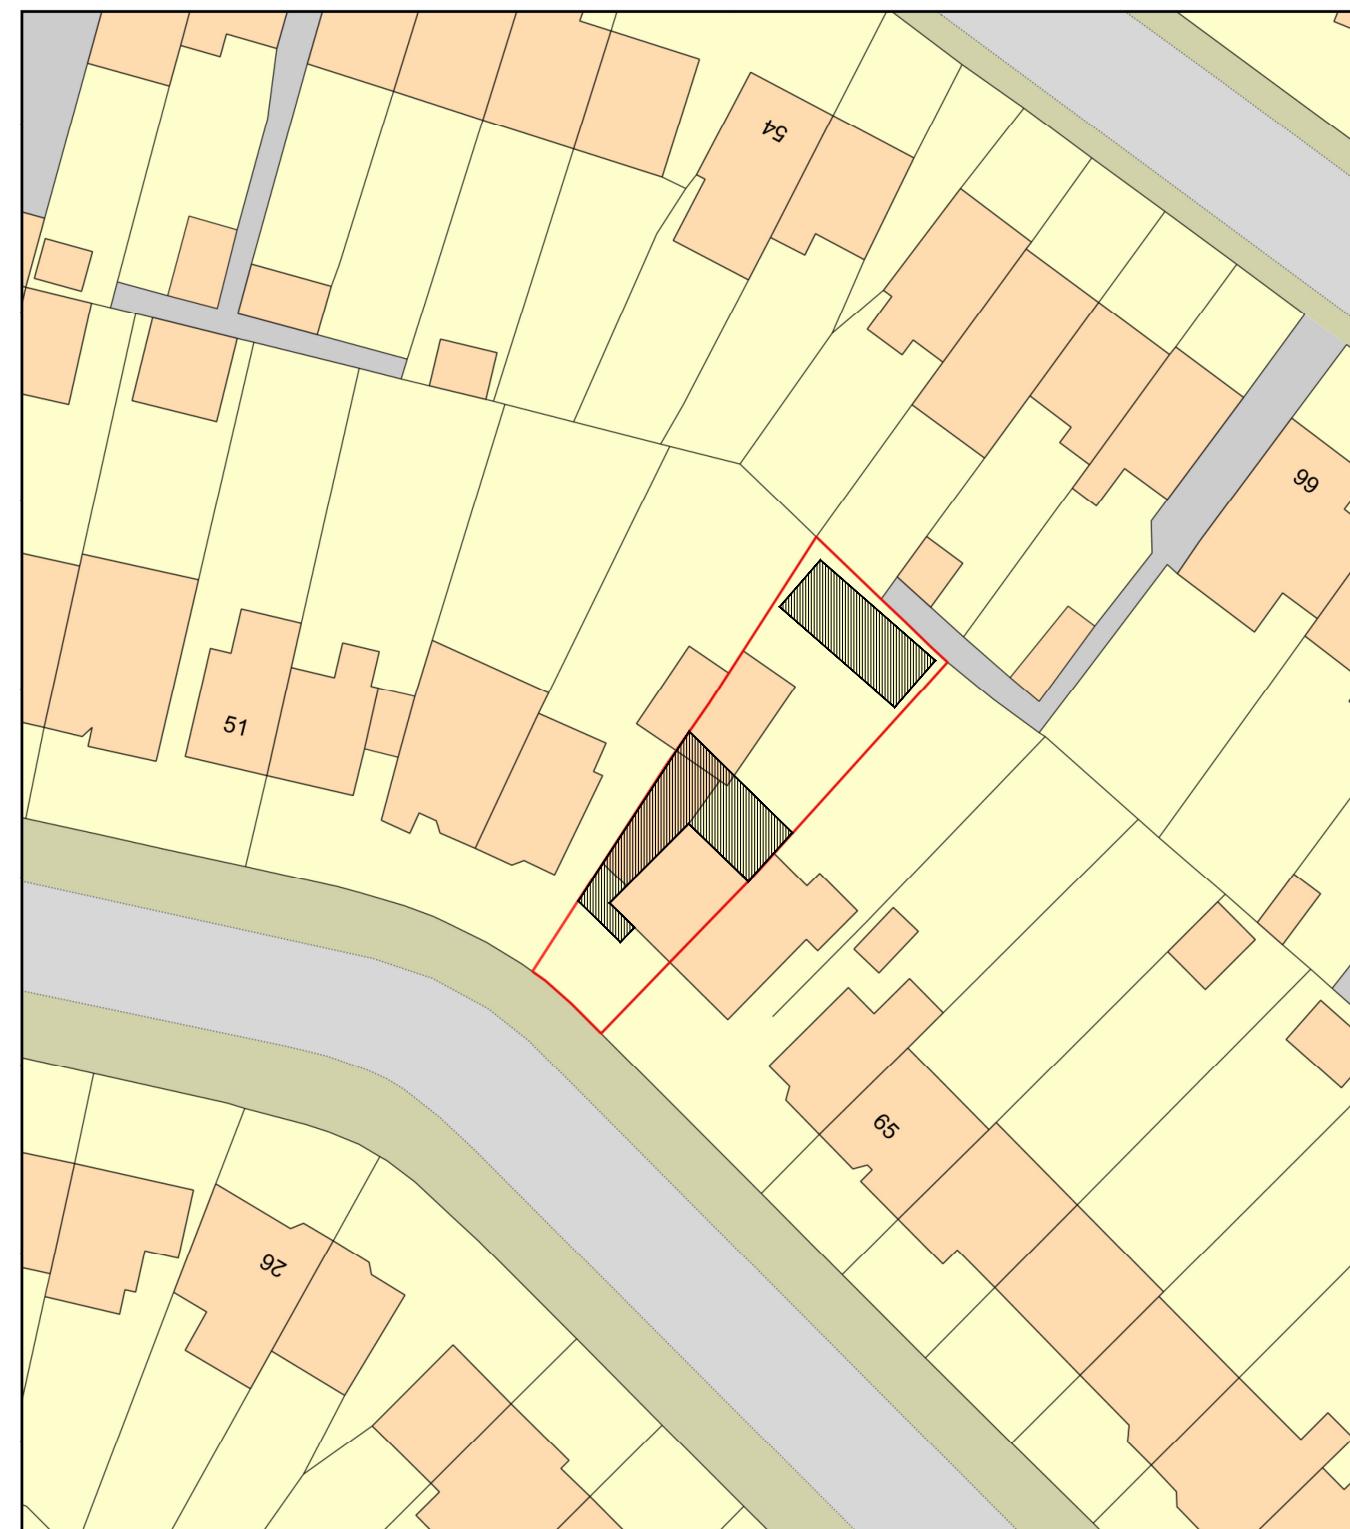

0 20  
Metres



Plan Produced for: Mr Gurung

Date Produced: 29 Sep 2025

Plan Reference Number: TQRQM25272203402982

0	Preliminary issue	28.09.25
Rev	Description	Date
Client	MR RAMESH KUMAR GURUNG MRS PABITRA GURUNG CHEMJONG	
Project	59 RYEFIELD AVENUE, UXBRIDGE	
Title	BLOCK PLAN	
Date	SEPT 2025	Scale 1:500@A3
Drawn by	ML	Checked by RG
		Drawing Number 1015 - SS - RA - BP 01 Rev0