


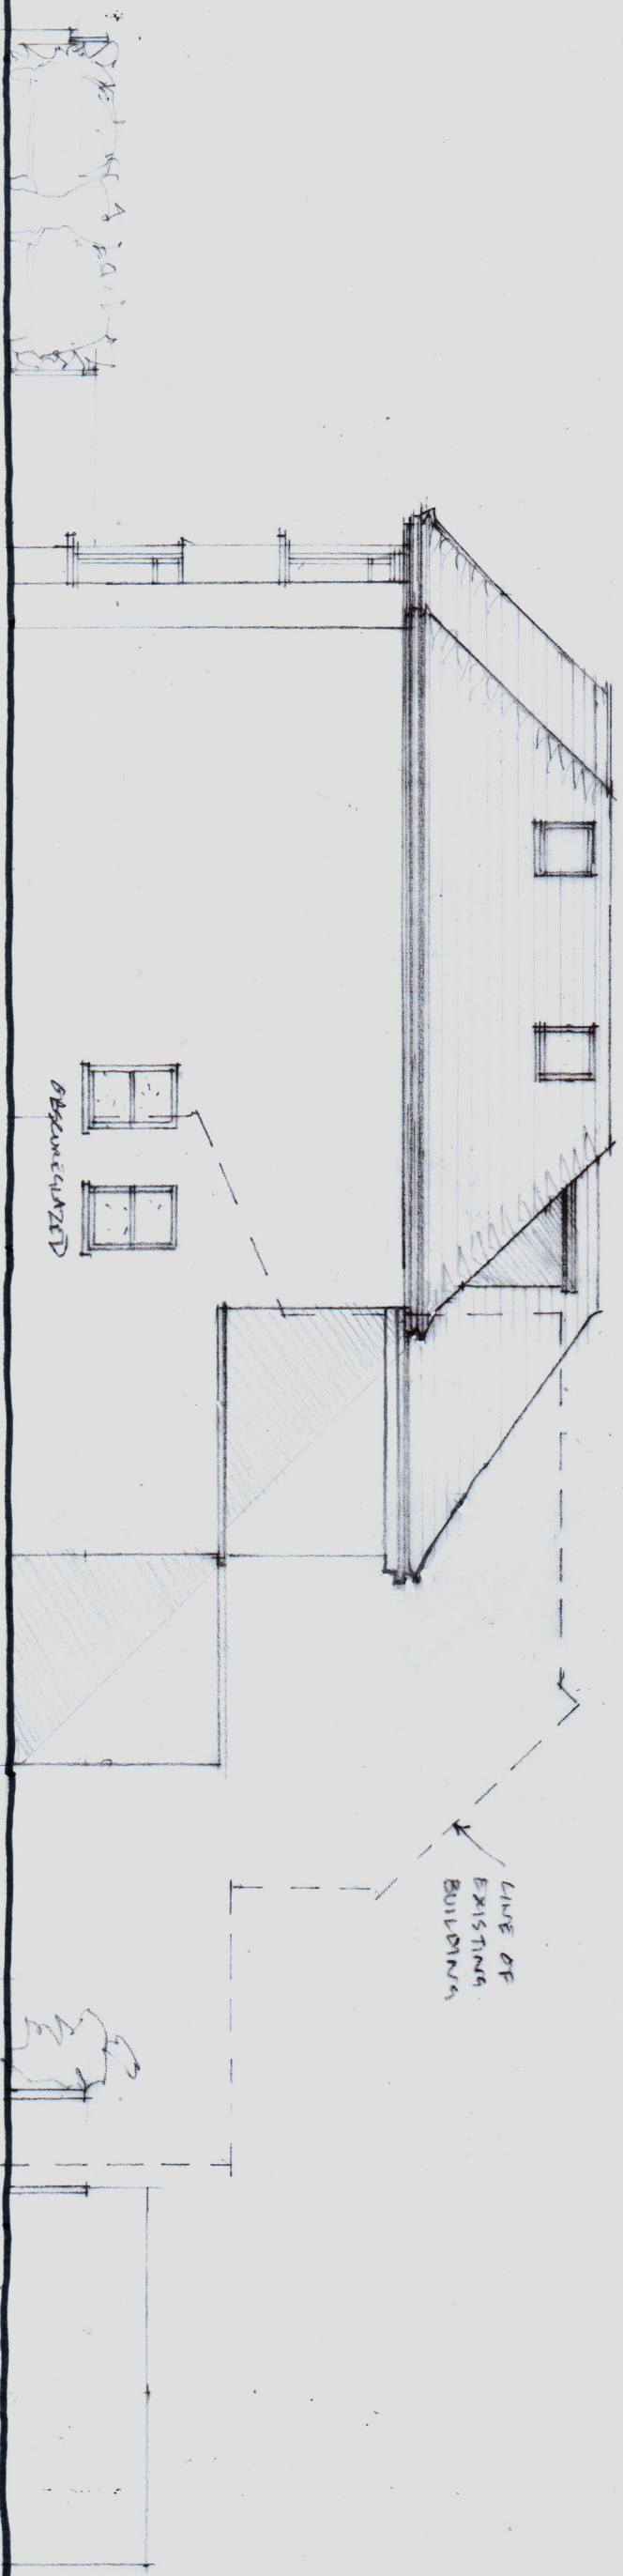


JOEL ST.

SOUTH

CHURCH

169 Joel Street, Pinner
LONDON HA5 2PD

PROPOSED SIDE ELEVATIONS
Scale 1:100 at A3
Drawing No. DPR / P21 / 12 Rev. 1

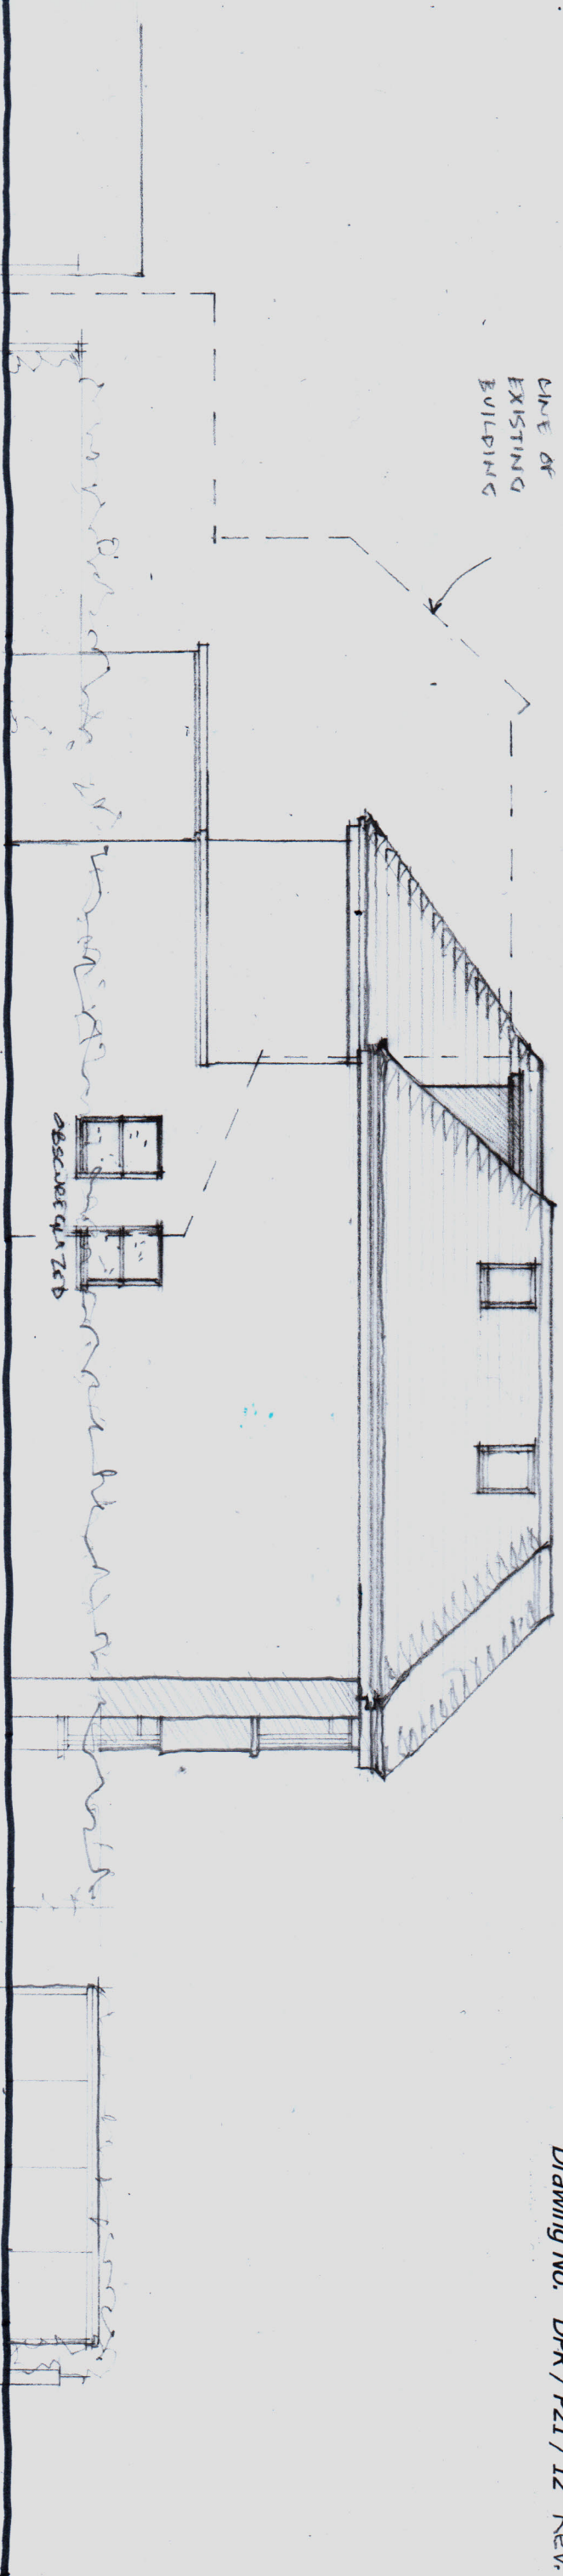

CHURCH

NORTH

REFUSE

JOEL ST.

