



Please do not scale from this drawing. If in doubt, ask. This drawing is the property of UNUM Partnership Ltd. and must not be reproduced, copied or disclosed in any form, other than for the purpose of this project.

Revision	Date	By
P1 1. First Issue	28.11.23	AM

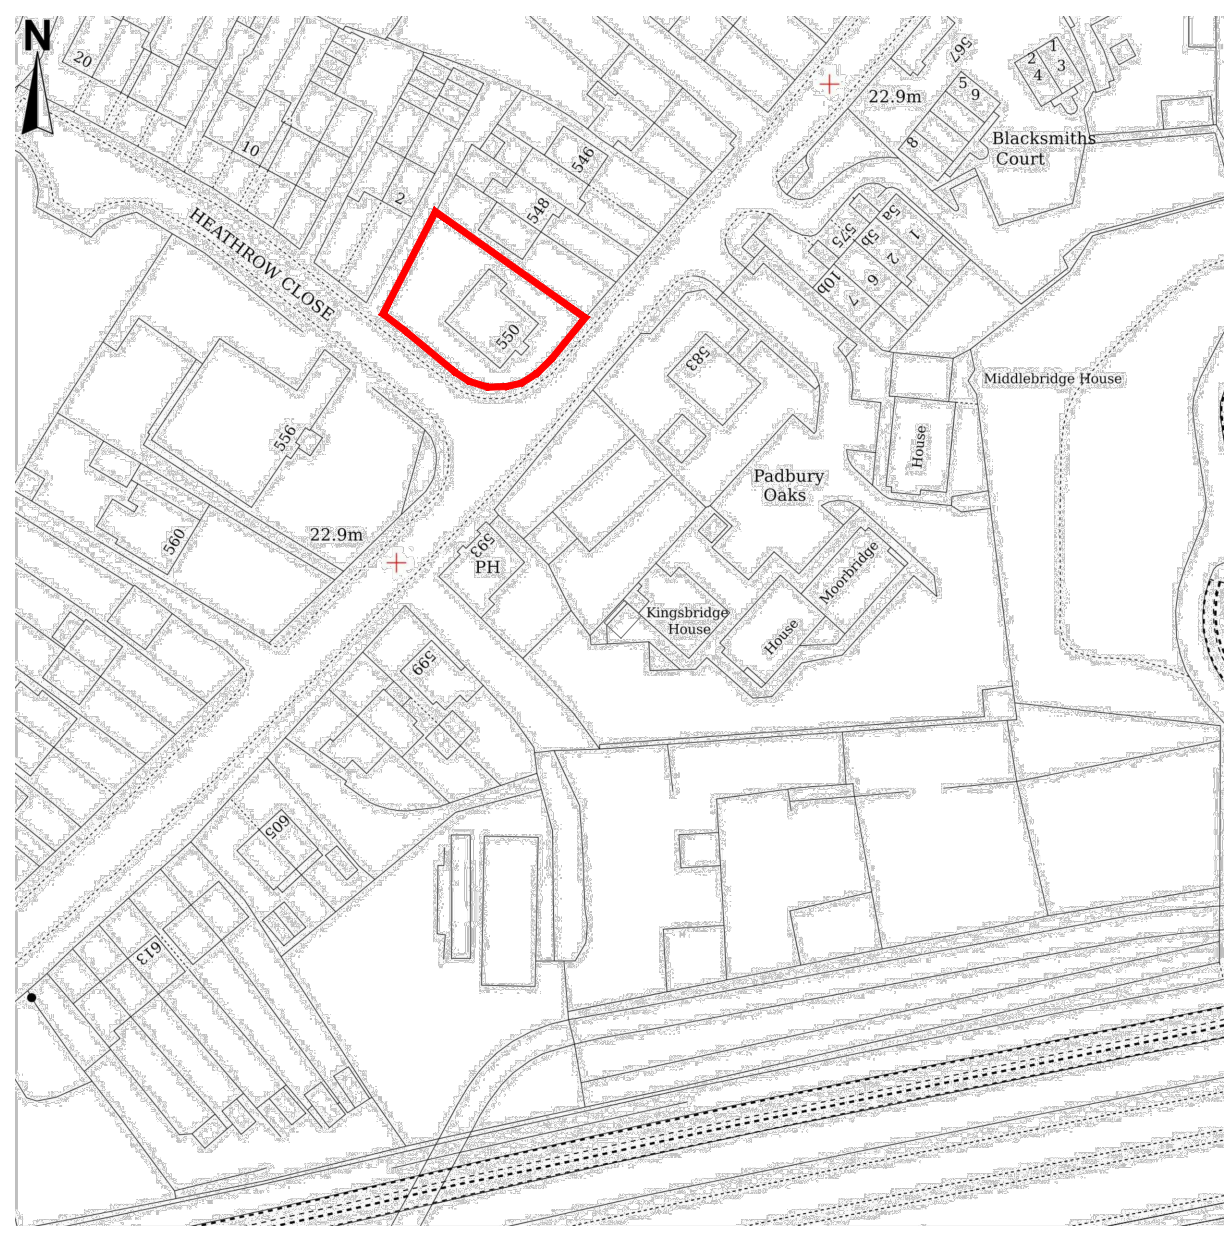

LOCATION PLAN
SCALE 1 : 1250

- KEY
- APPLICANT AREA
 - APPLICANT OWNERSHIP

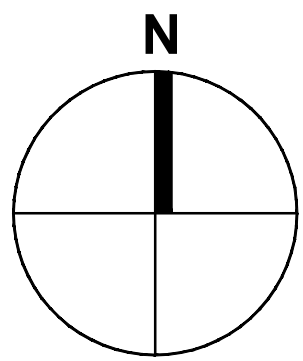



77 St. Vincent Street
Glasgow, G2 5TF
t. 0141 353 2745

UNUM PARTNERSHIP
CHARTERED ARCHITECTS

PLANNING / LBC / HMO				
Client				
Arora Property				
Project Title				
Proposed Refurbishment of Longford House, 550 Bath Road, Longford to HMO				
Drawing Title				
Location Plan				
Date	Scale	Drawn	Checked	A3
Nov 2023	1:1250	AM	MJR	
Drawing No.				Rev
230-L(00)-100				P1

© Crown copyright and database rights 2023 OS 100054135. Map area bounded by: 504784,176627 504984,176827. Produced on 30 June 2023 from the OS National Geographic Database. Supplied by UKPlanningMaps.com. Unique plan reference: p4b/uk/970179/1308003

