


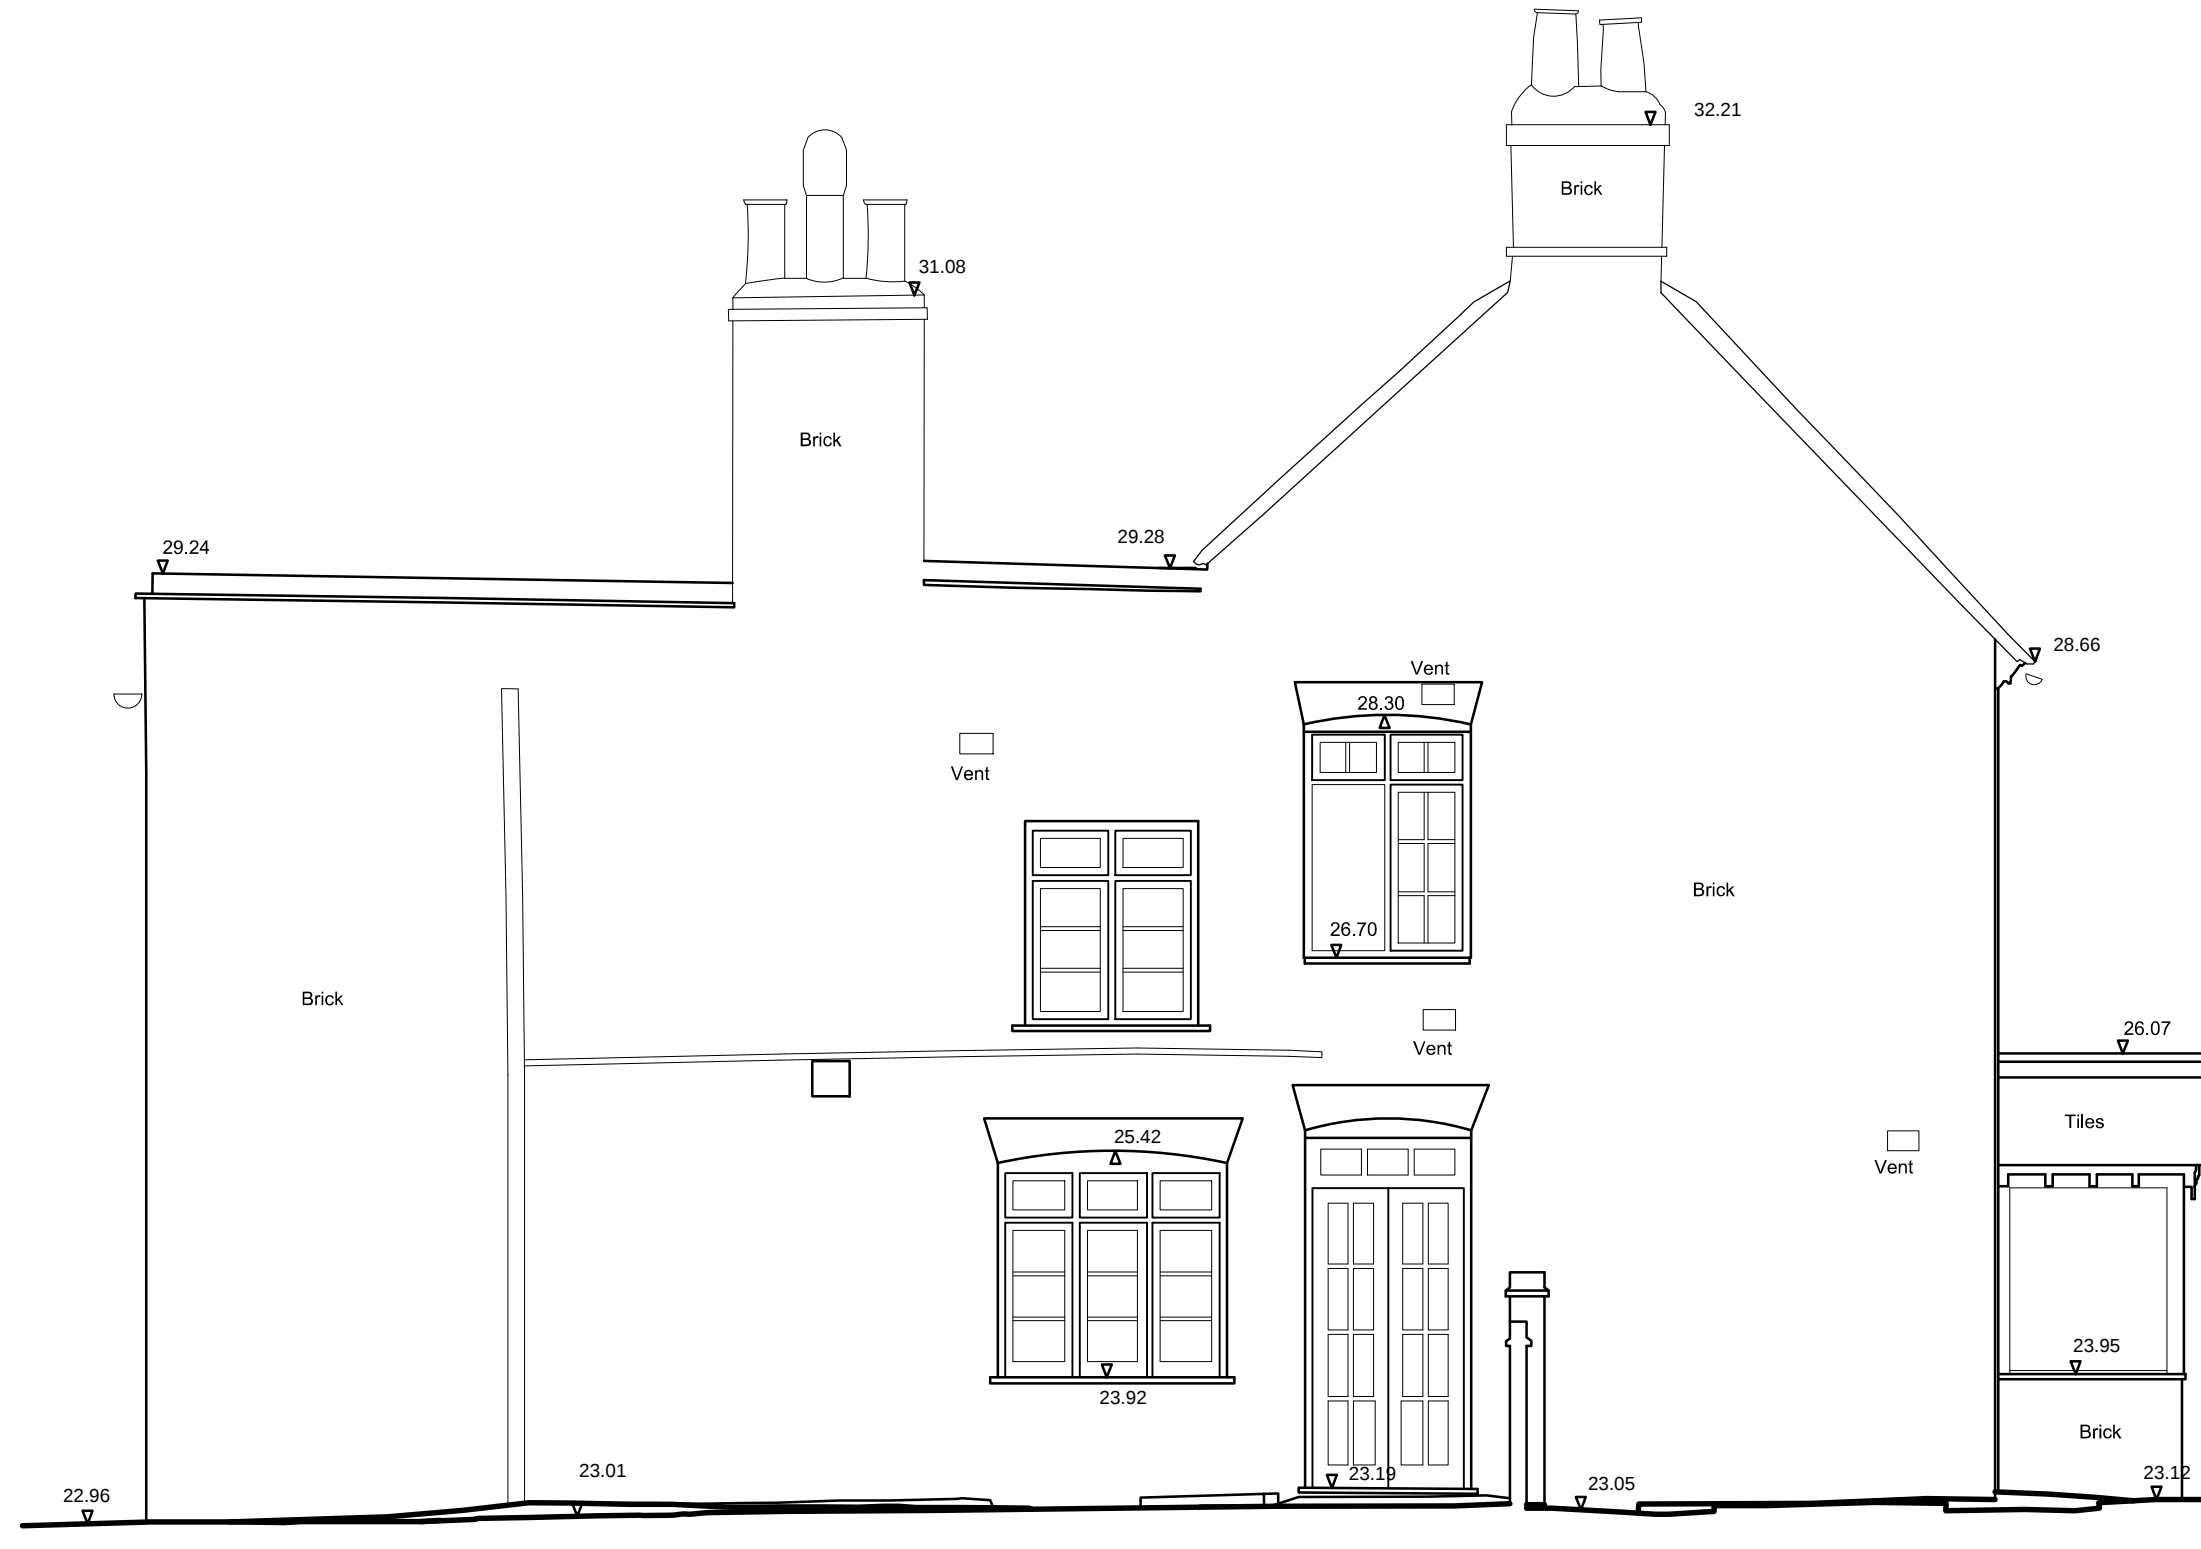

22.00m AAD

SE Elevation - Existing and Proposed

Scale 1:50



22.00m AAD

SW Elevation - Existing and Proposed

Scale 1:50



22.00m AAD

NW Elevation - Existing and Proposed

Scale 1:50




22.00m AAD

NE Elevation - Existing and Proposed

Scale 1:50

These Layouts are based on a measured building survey undertaken by Sumo Services (reference SUMO-14827)

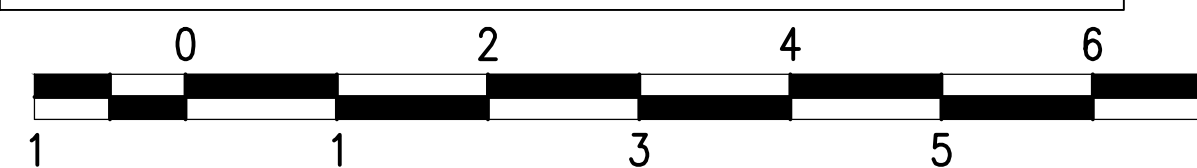

UNUM PARTNERSHIP CHARTERED ARCHITECTS				
77 St. Vincent Street Glasgow, G2 5PP T: 0141 353 2145				
PLANNING / LBC / HMO				
Client				
Arora Property				
Project Title				
Proposed Refurbishment of Longford House, 550 Bath Road, Longford to HMO				
Drawing Title				
Existing and Proposed Elevations with condition photographs				
Date	Scale	Drawn	Checked	A1
Nov 2023	1:50	AM	MJR	
Drawing No.				Rev
230-L(20)-500				P1