

Evander glazing ltd

flush casement window


customer: 550 bath road, longford

item No:

Sheet No.

proposed

existing

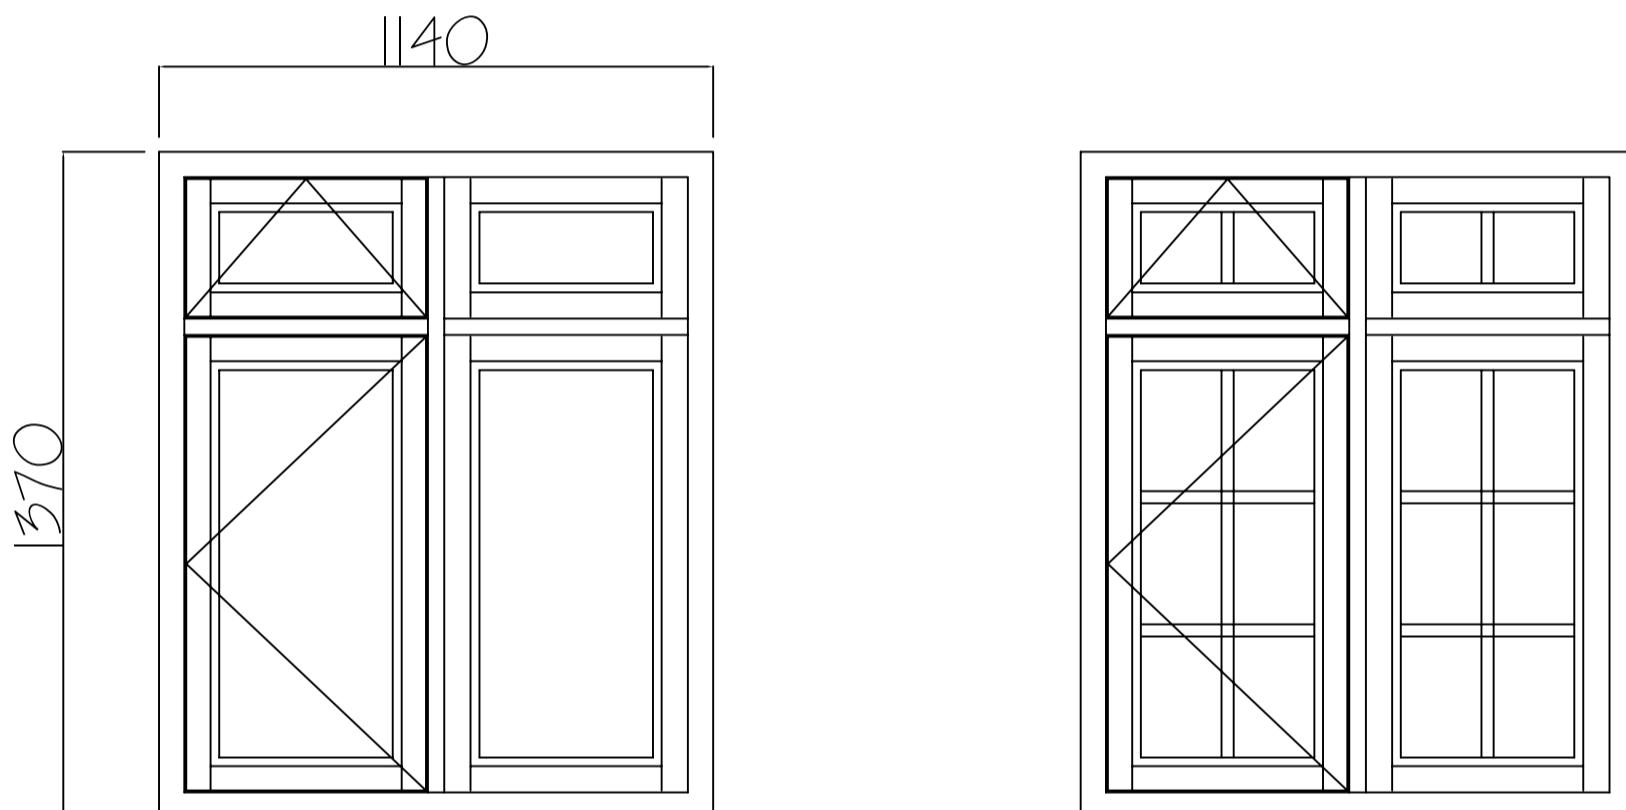

location: 15

Material:

Glazing: Internal pain      Spacer      external pain

Ironmongery:

Top: 4mm low E Toughened      20mm      8.8mm clear optiphon

Paint finish:

Internal ral 9010

External ral 9010

Cill   Same as frame

Installation notes: