

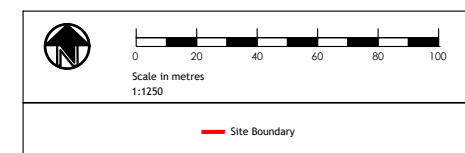
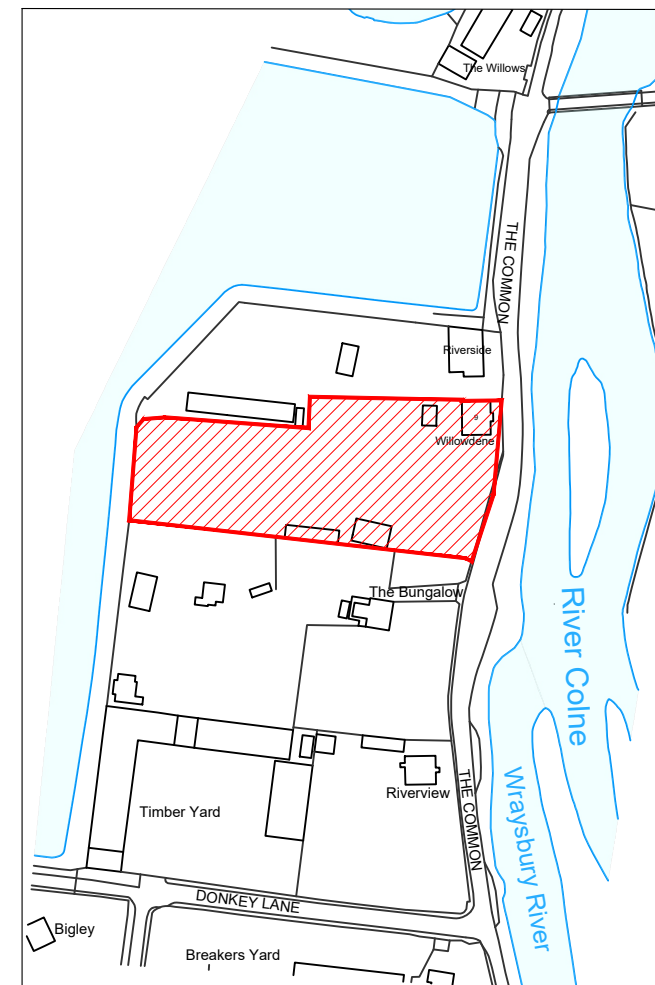


Contractors are to check all levels and dimensions before work is put in hand, and any discrepancies are to be referred to the architects

REV	DATE	DESCRIPTION	DWN	CHKD
-----	------	-------------	-----	------

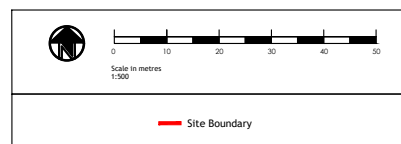

## Planning

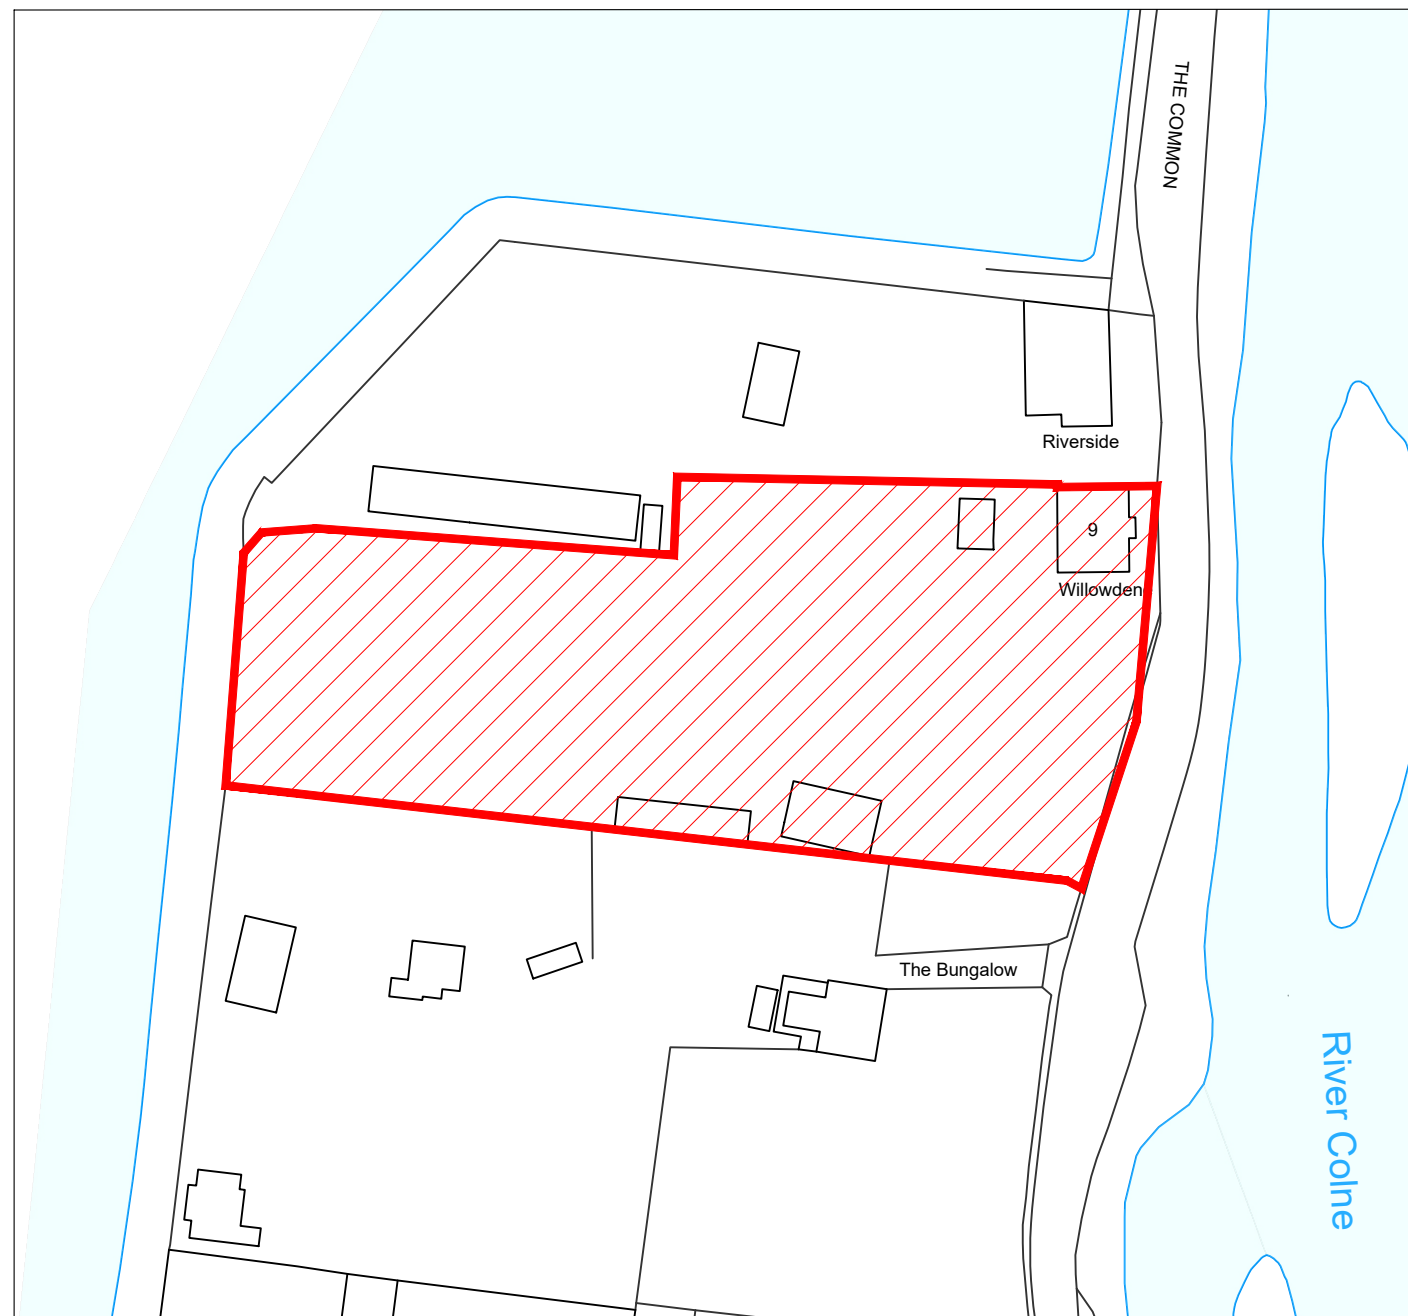

Architects + Interior Designers Limited

123 NEW LONDON ROAD, CHELMSFORD,

ESSEX, CM2 0QT

TEL: +44 (0) 1245 269755 FAX: +44 (0) 1245 250310

E-MAIL: admin@lap-architects.co.uk

www.lap-architects.com

project

**West Drayton**  
**London**  
**UB7 7HQ**

client

**Sir Lad Properties.**

drawing title

**SITE LOCATION AND  
 BLOCK PLANS.**

drawing number	revision
<b>9388 - 01</b>	-
checked AH	
scale	drawn JMD
1:500 & 1:250@ A1	date Feb 2026

This drawing is the property of LAP Architects + Interior Designers Ltd. and must not be copied or reproduced in any way in whole or in part without the express permission of LAP Architects + Interior Designers Ltd. Copyright © LAP Architects + Interior Designers Ltd.