



Contractors are to check all levels and dimensions before work is put in hand, and any discrepancies are to be referred to the architects


REV	DATE	DESCRIPTION	DWN	CHKD

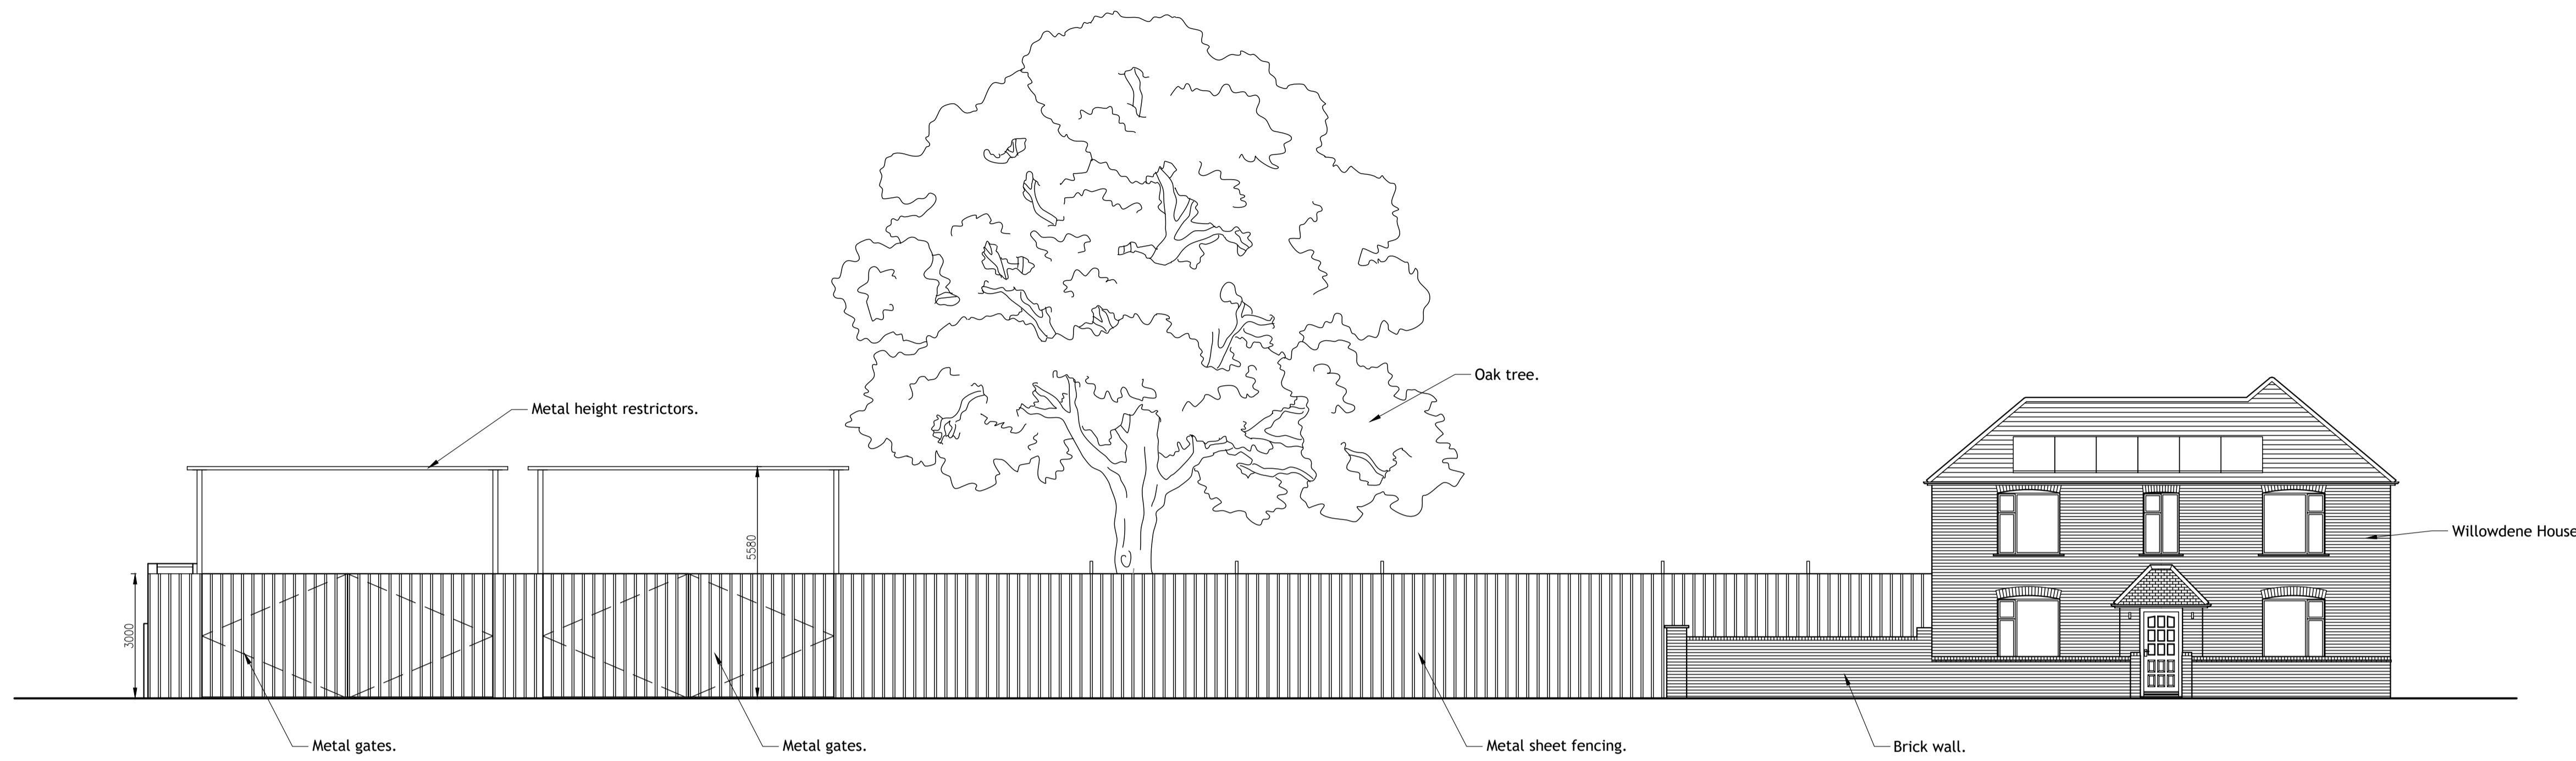


ELEVATION A

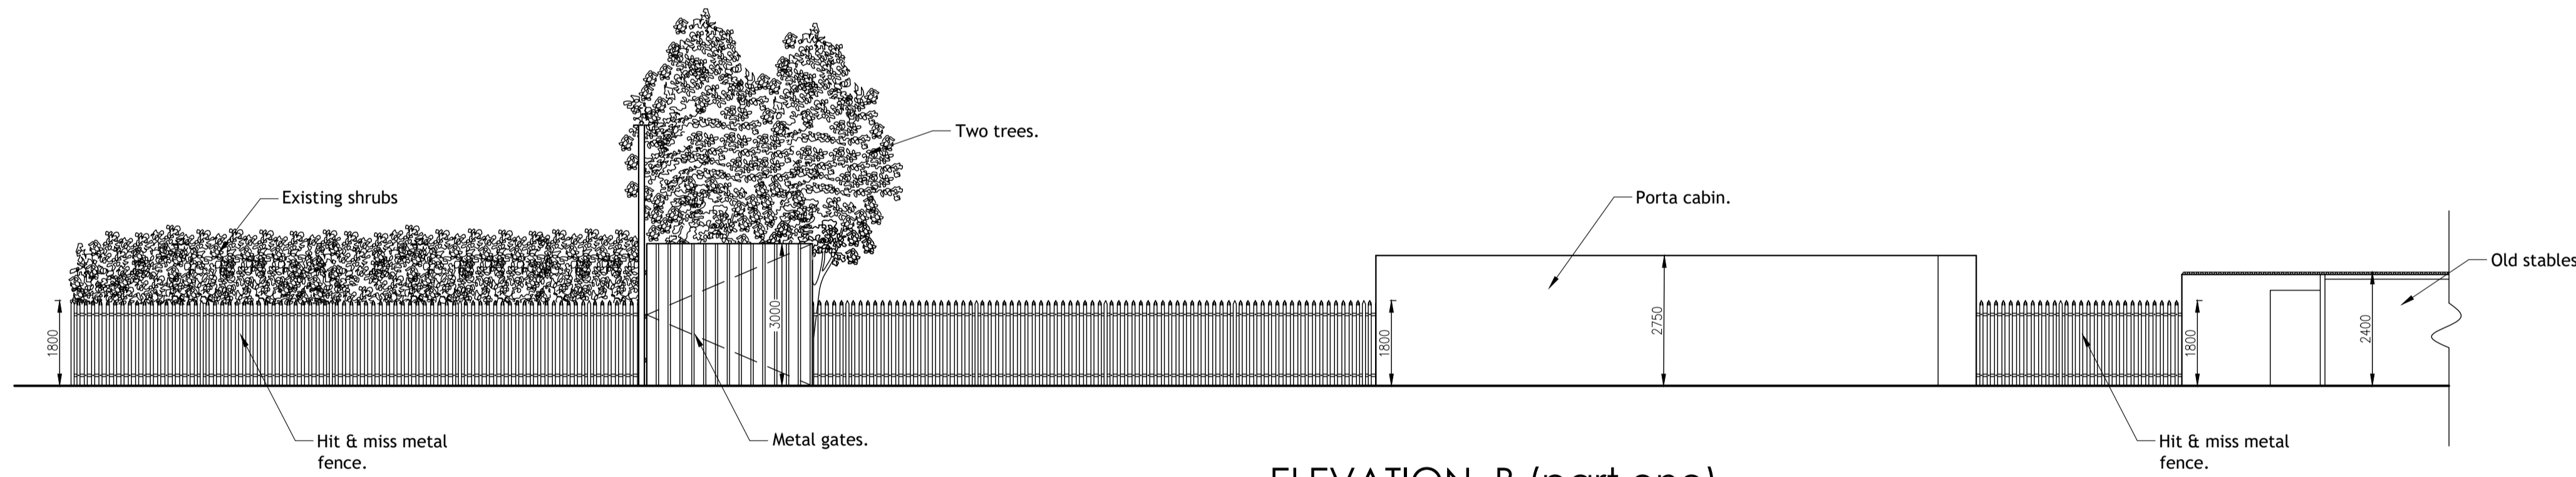


ELEVATION B (part one)

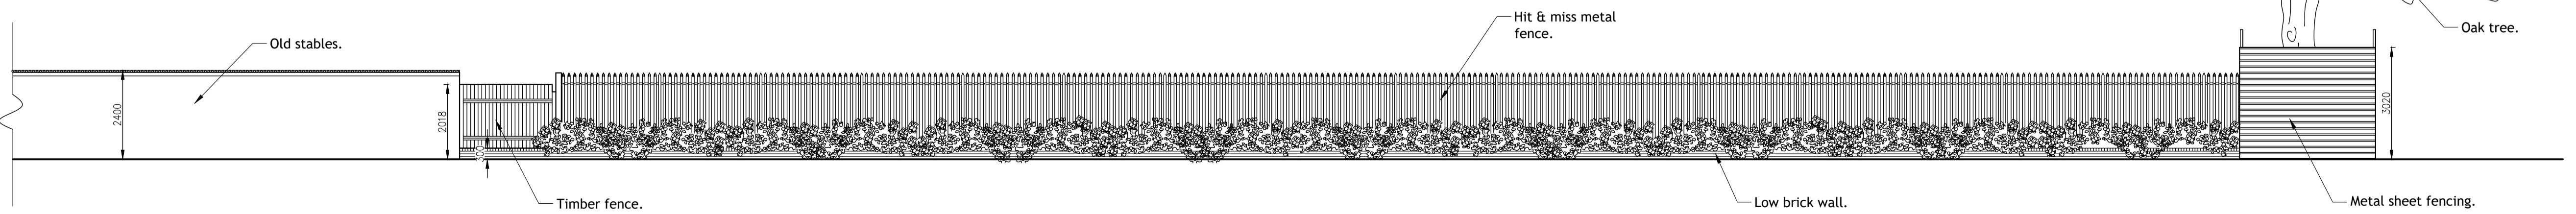

ELEVATION B (part two)

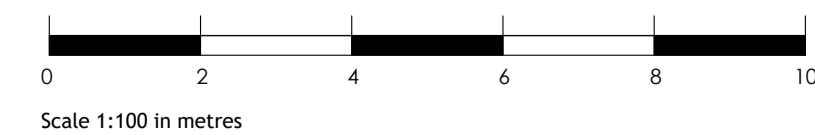

Note: This drawing must be checked against site topographical site survey one received.

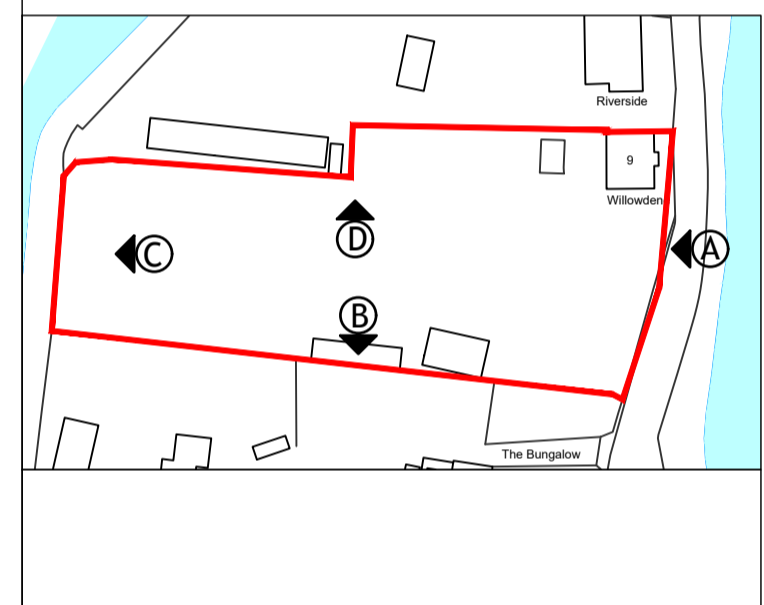

Planning



Architects + Interior Designers Limited
 123 NEW LONDON ROAD, CHELMSFORD,
 ESSEX, CM2 0QT
 TEL: +44 (0) 1245 269755 FAX: +44 (0) 1245 250310
 E-MAIL: admin@lap-architects.co.uk

www.lap-architects.com

project

West Drayton

London

UB7 7HQ

client

Sir Lad Properties

drawing title

EXISTING ELEVATIONS
 1 OF 2.

drawing number

9388 - 03

revision

-

checked AH

scale 1:100 @ A1 (1:50@A3)

drawn JMD

date Feb 2026

This drawing is the property of LAP Architects + Interior Designers Ltd. and must not be copied or reproduced in any way in whole or in part without the express permission of LAP Architects + Interior Designers Ltd. Copyright © LAP Architects + Interior Designers Ltd.