



Contractors are to check all levels and dimensions before work is put in hand, and any discrepancies are to be referred to the architects


REV	DATE	DESCRIPTION	DWN	CHKD

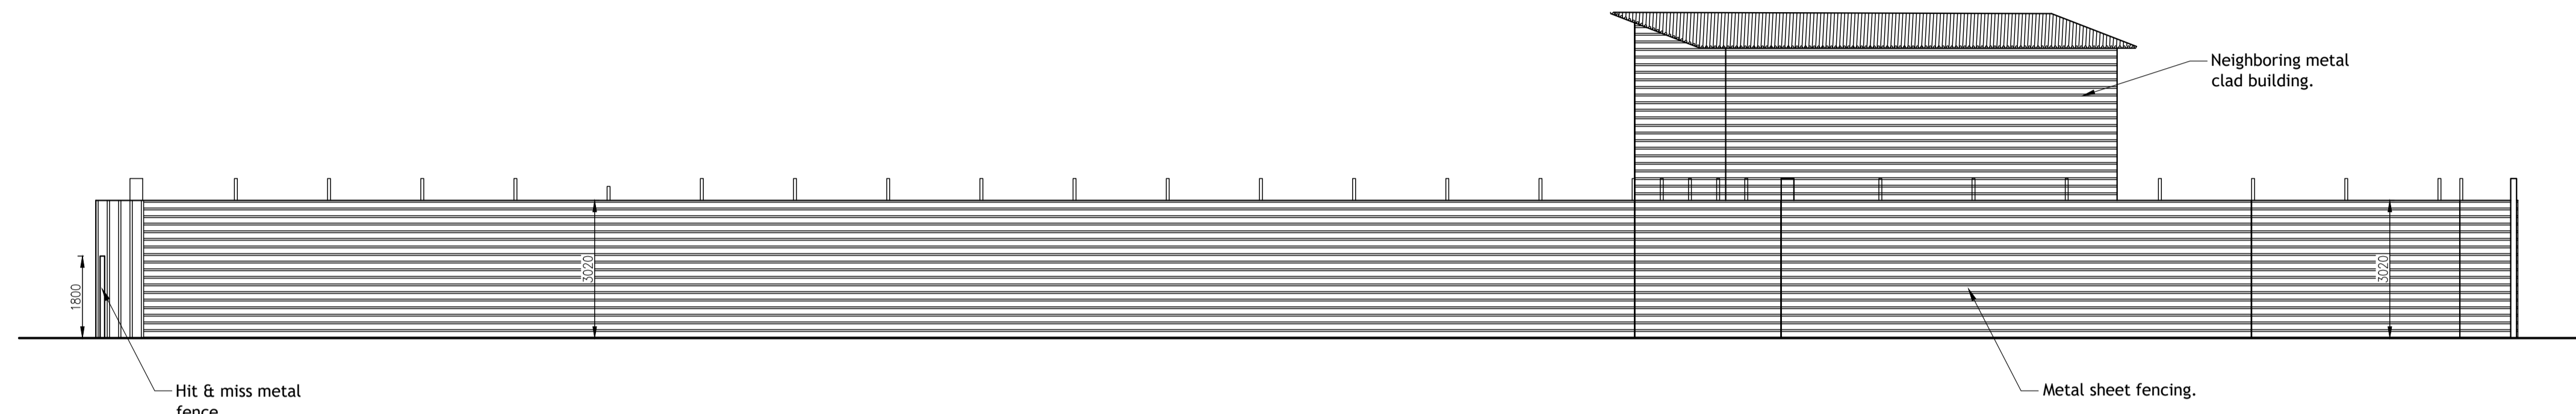

ELEVATION C

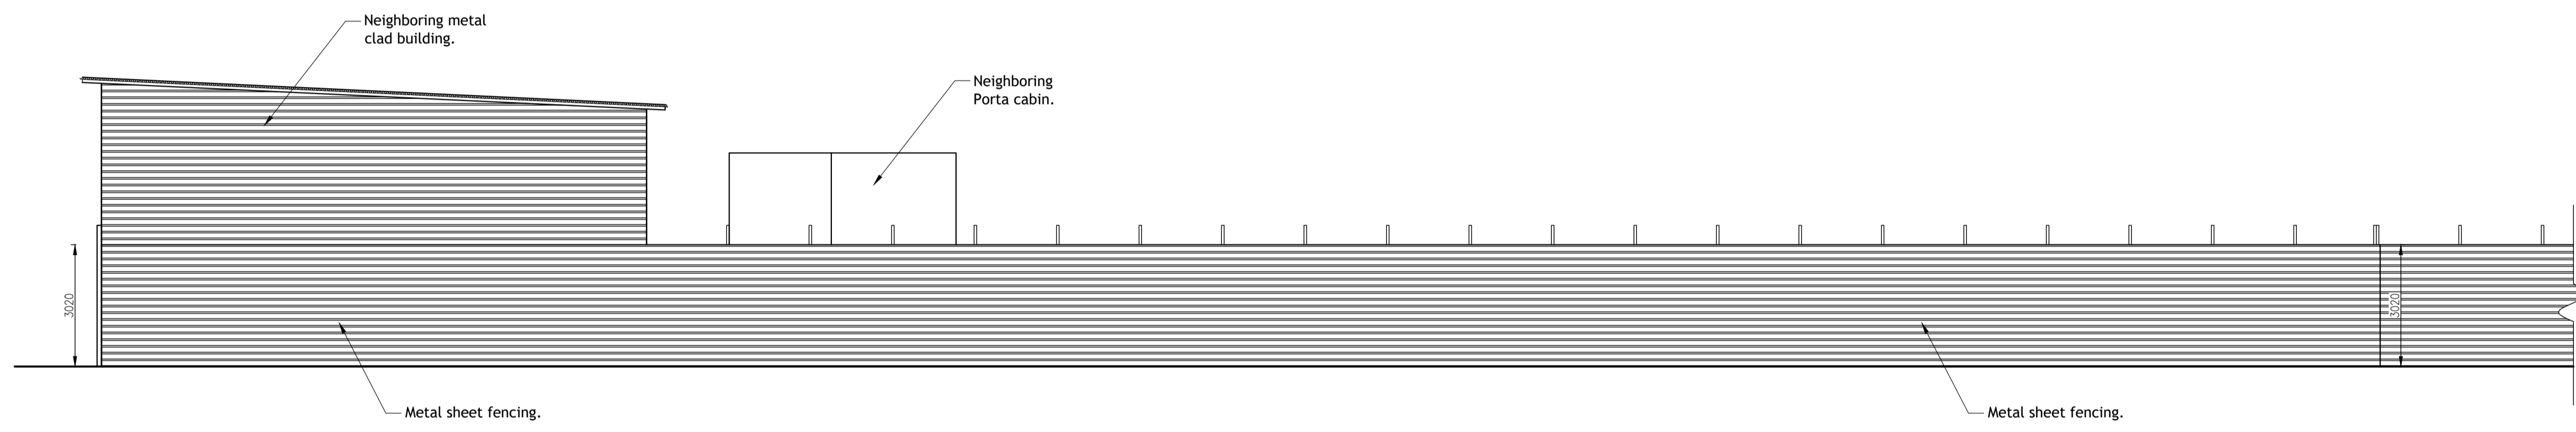


ELEVATION D (part one)

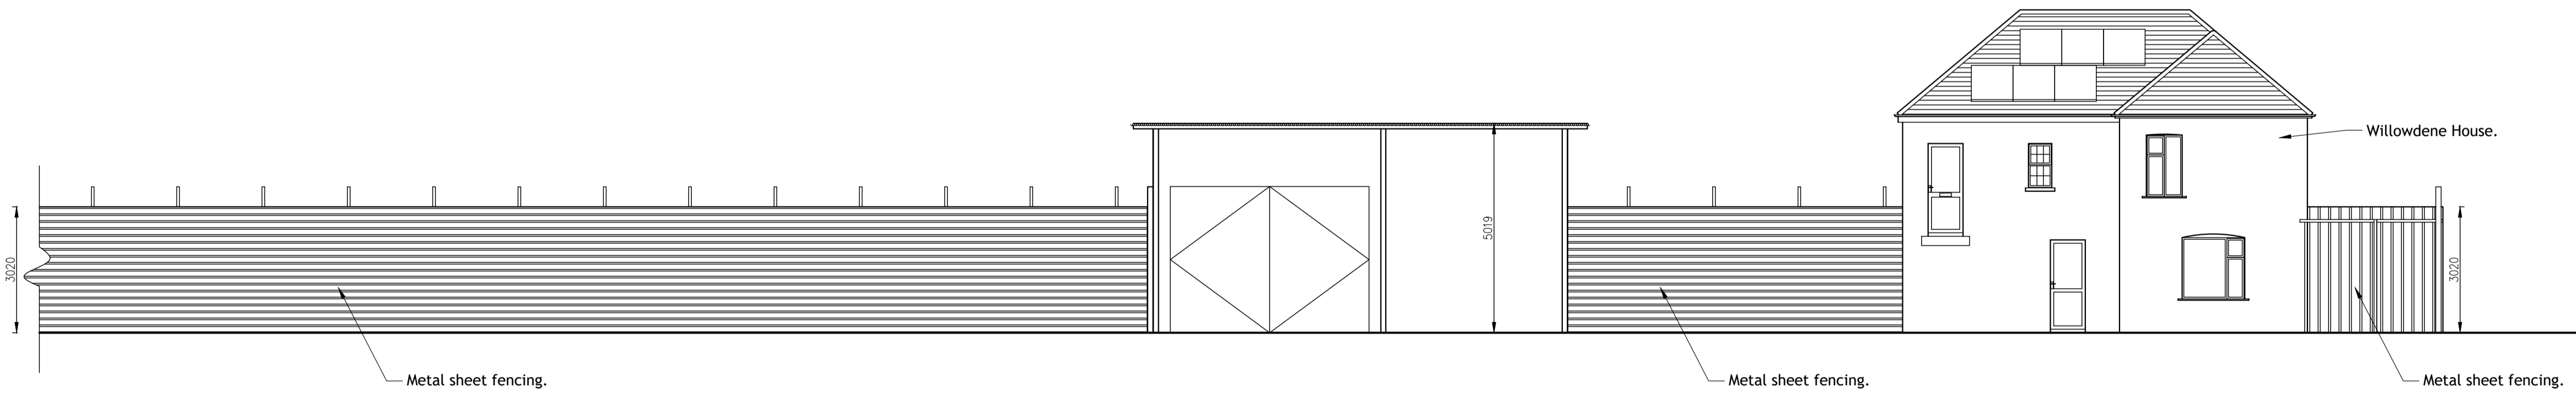

ELEVATION D (part two)



Note: This drawing must be checked against site topographical site survey one received.

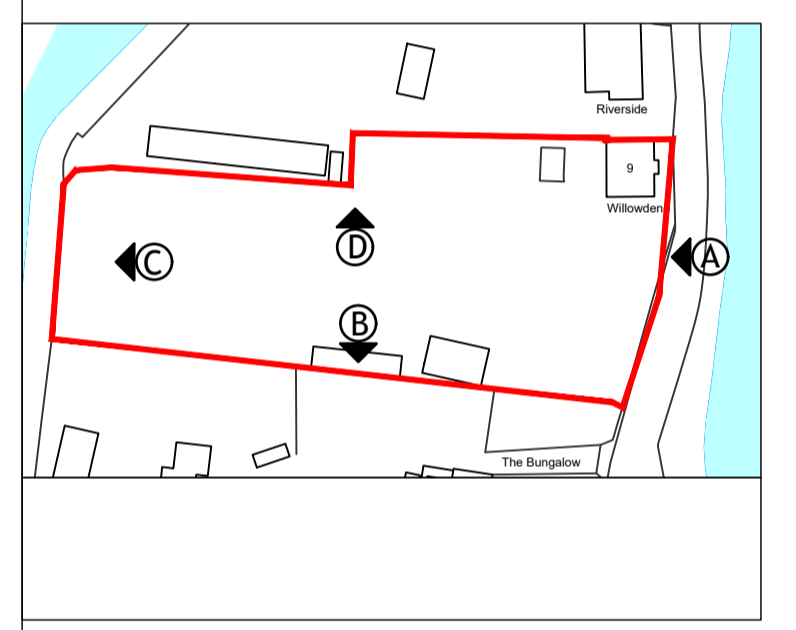

Planning



Architects • Interior Designers Limited  
 123 NEW LONDON ROAD, CHELMSFORD,  
 ESSEX, CM2 0QT  
 TEL: +44 (0) 1245 269755 FAX: +44 (0) 1245 250310  
 E-MAIL: admin@lap-architects.co.uk  
 www.lap-architects.com

project

West Drayton  
 London  
 UB7 7HQ

client

Sir Lad Properties

drawing title

EXISTING ELEVATIONS  
 2 OF 2.

drawing number	revision
9388 - 04	-
checked AH	drawn JMD
scale 1:100 @ A1 (1:50@A3)	date Feb 2026

This drawing is the property of LAP Architects • Interior Designers Ltd. and must not be copied or reproduced in any way in whole or in part without the express permission of LAP Architects • Interior Designers Ltd. Copyright © LAP Architects • Interior Designers Ltd.