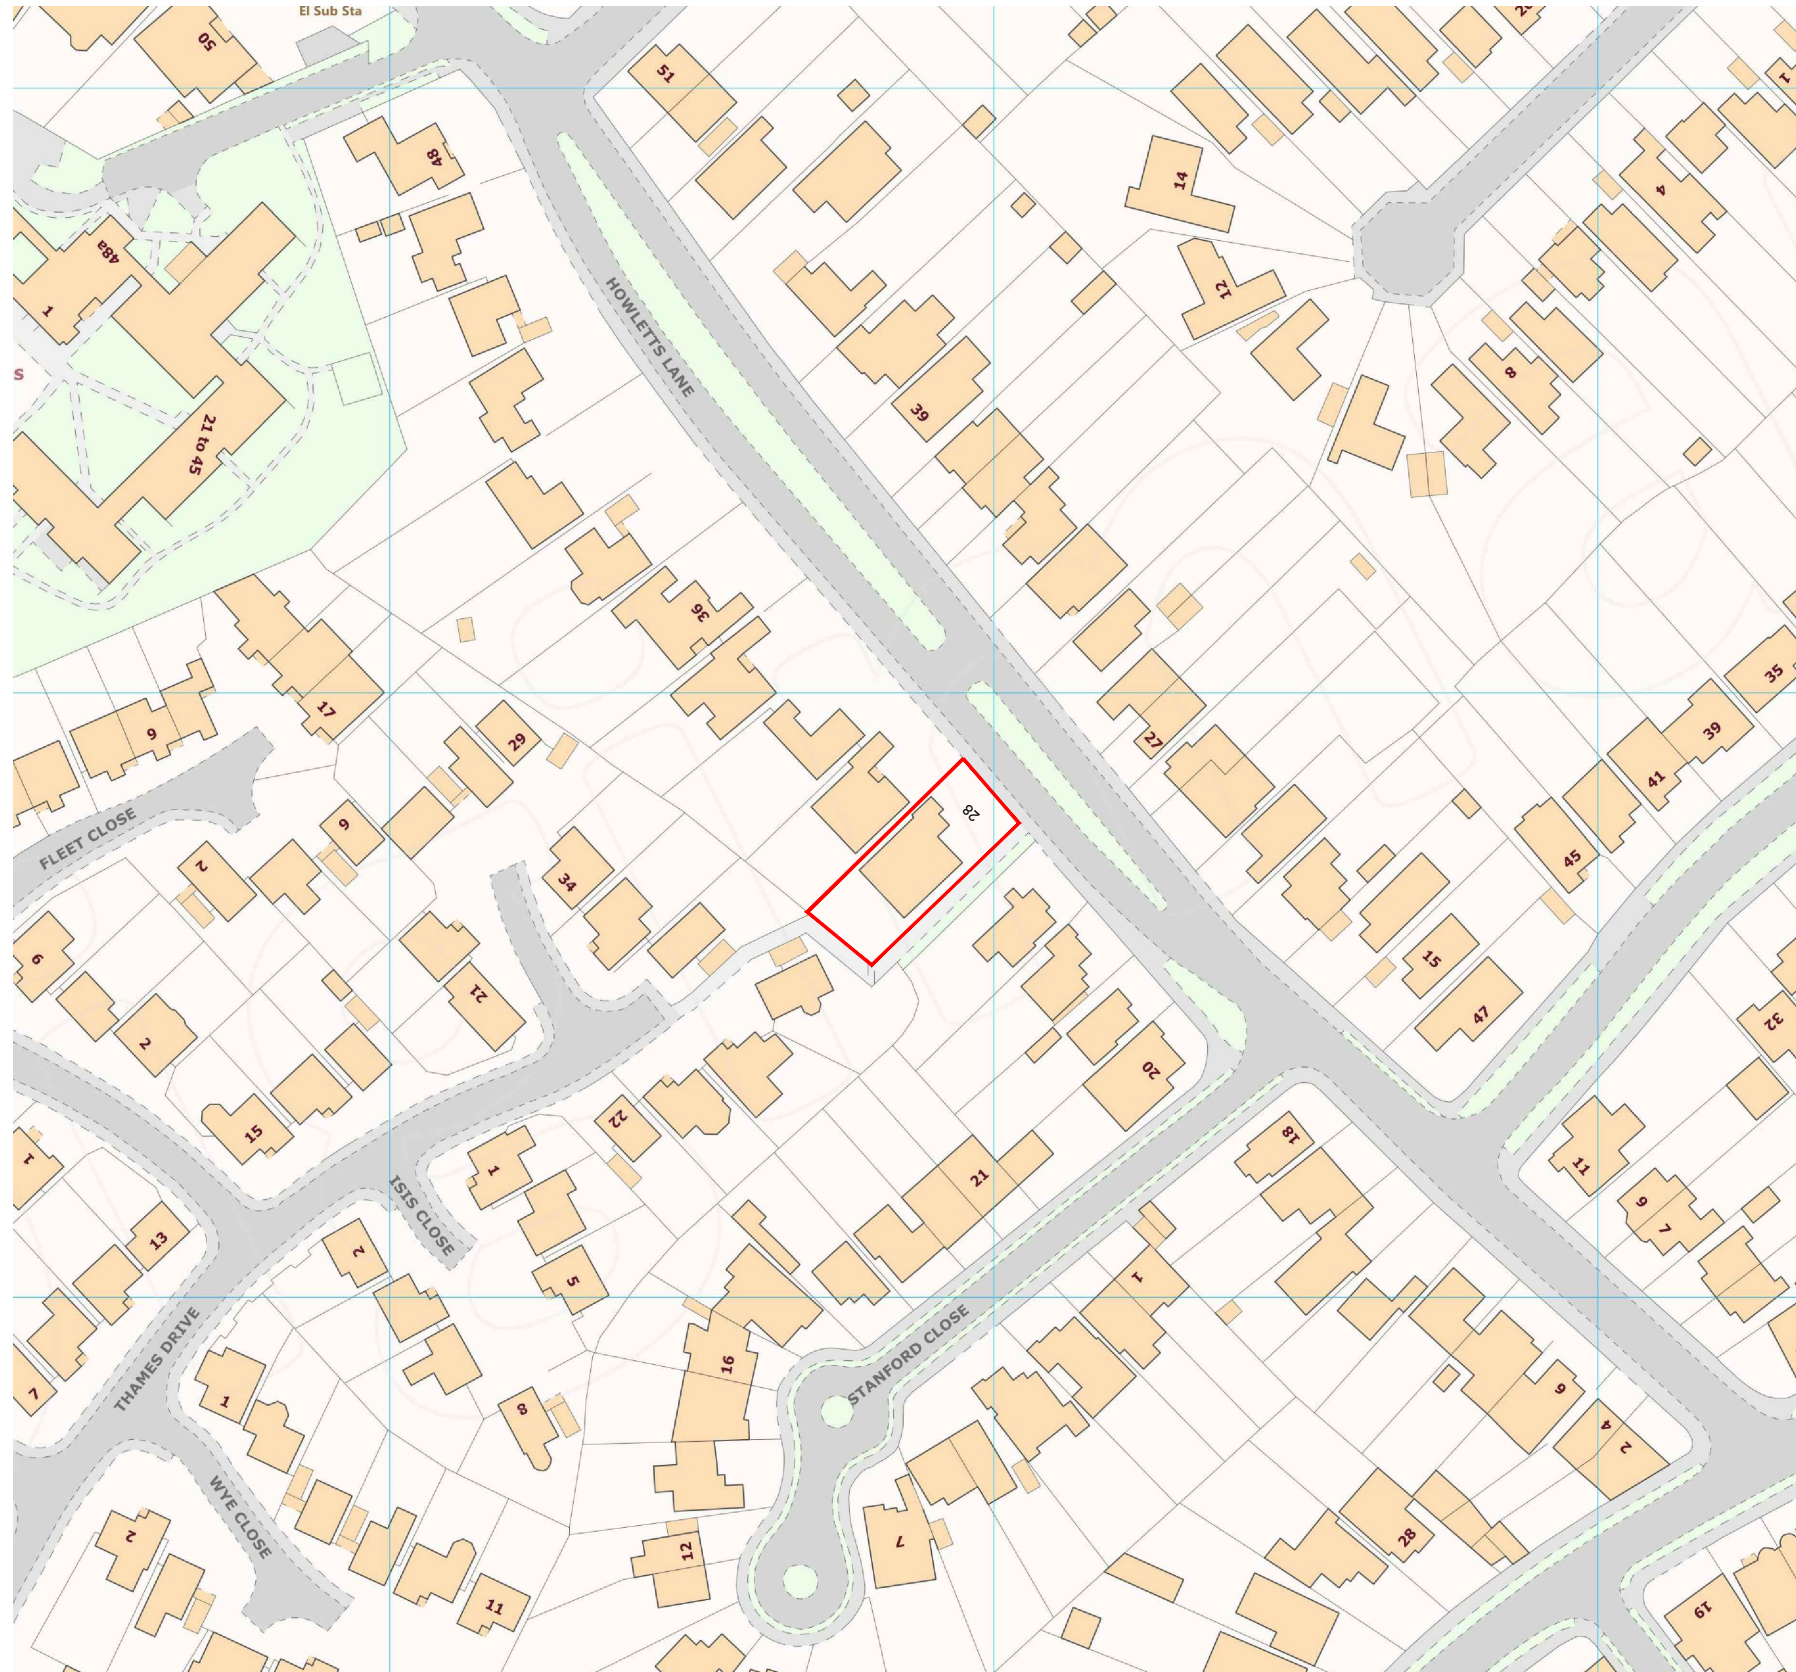
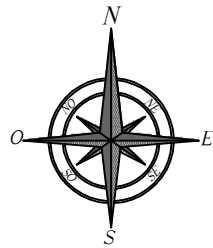


*By Good Hand
Design*

66 Kingsdown Avenue
LONDON, W13 9PT
TEL: +44 (0) 20 3172 3163
Email: info@bghdesign.co.uk
www.bghdesign.co.uk

CLIENT

MR HAYAT

PROJECT

28 HOWLETTS LANE
RUISLIP HA4 7RS

DRAWING TITLE

LOCATION PLAN

DRAWING NUMBER

PL/01

DATE

06/01/2020

REVISIONS

SCALE

1:1250 @ A3

