


Location Plan

Site Address: Easting: 508191 Northing: 188512

Date Produced: 14-Dec-2025

Scale: 1:2500 @A4

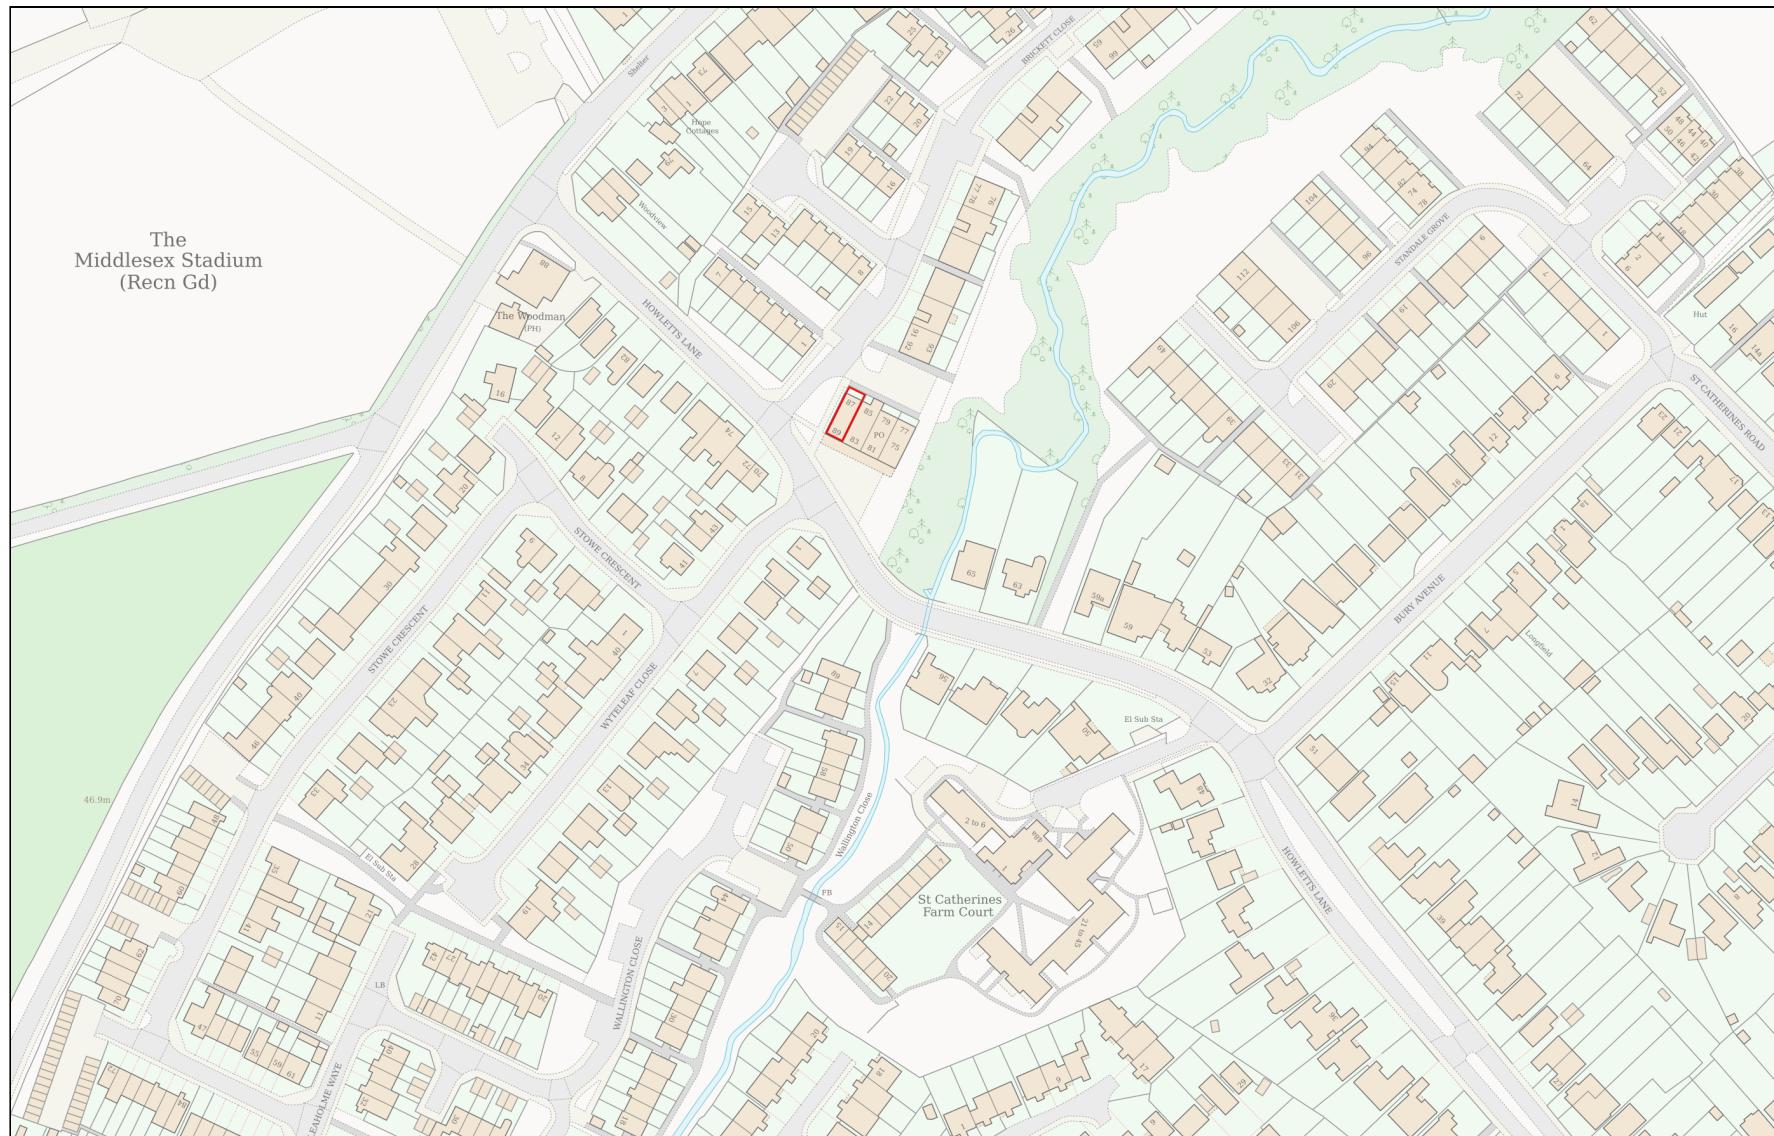

Planning Portal Reference: PP-14528233v1

0 100
Metres