
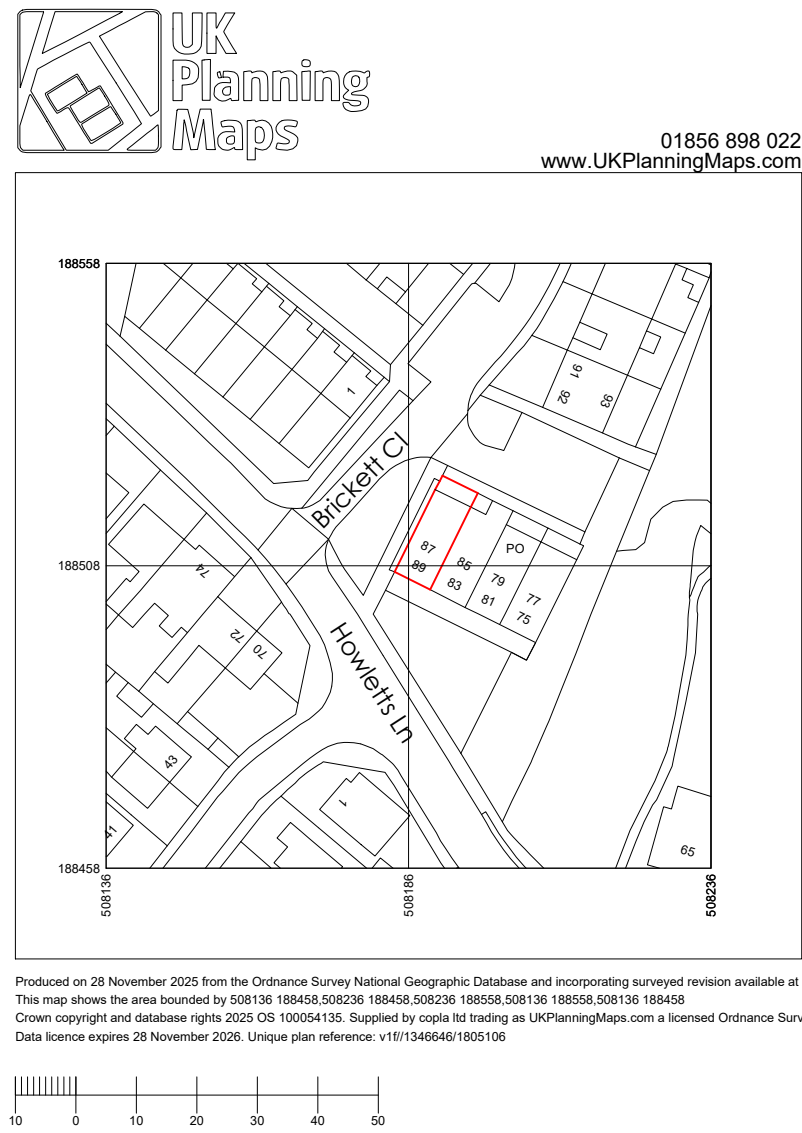
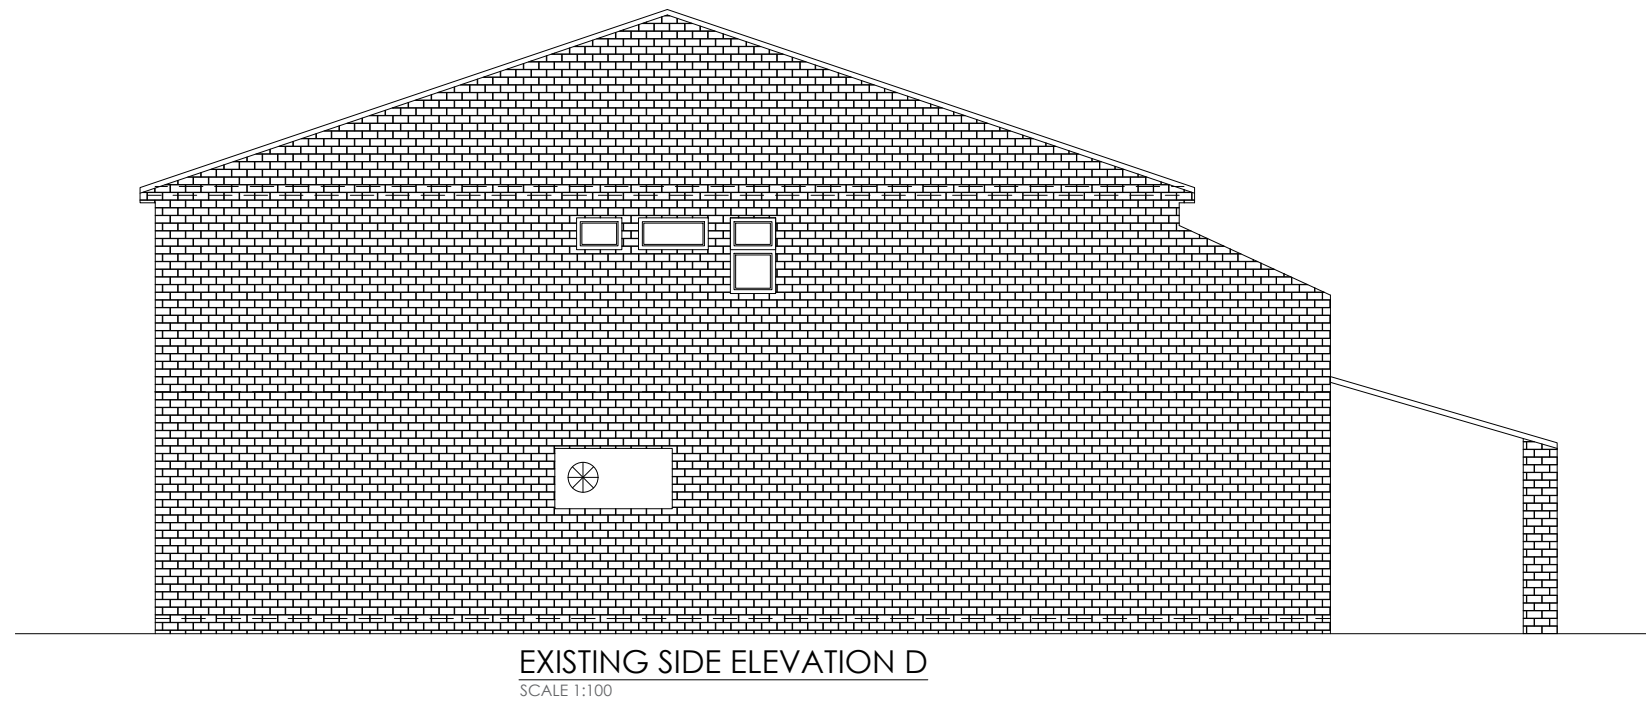
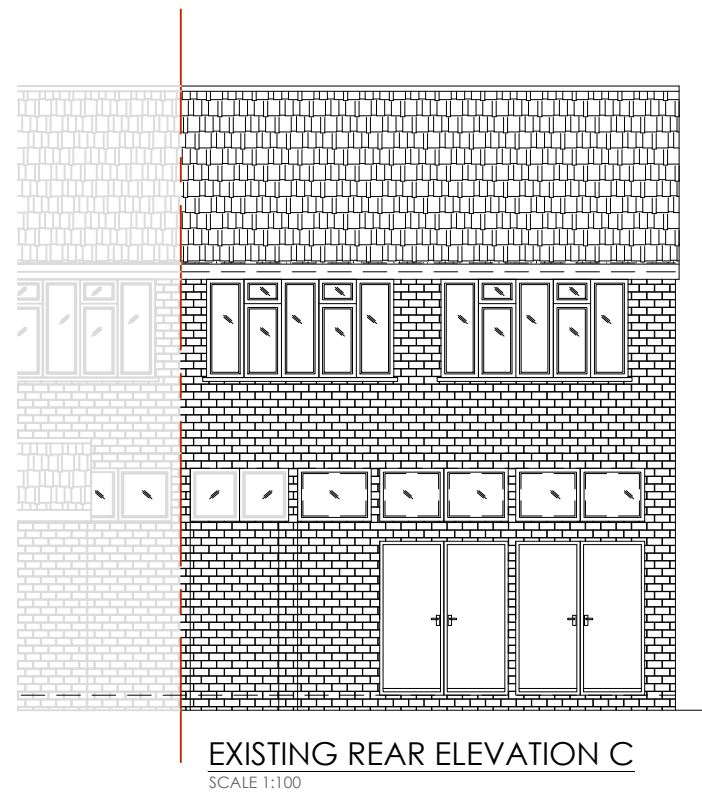
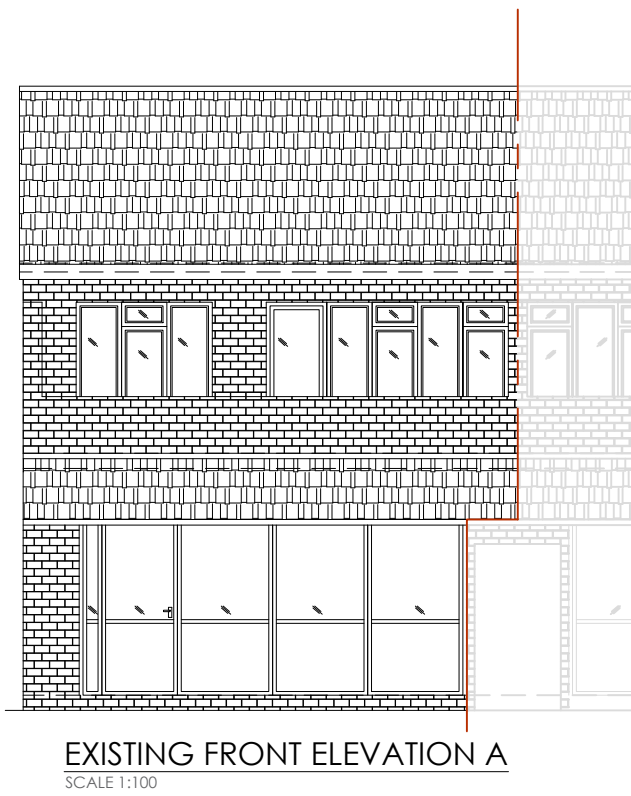
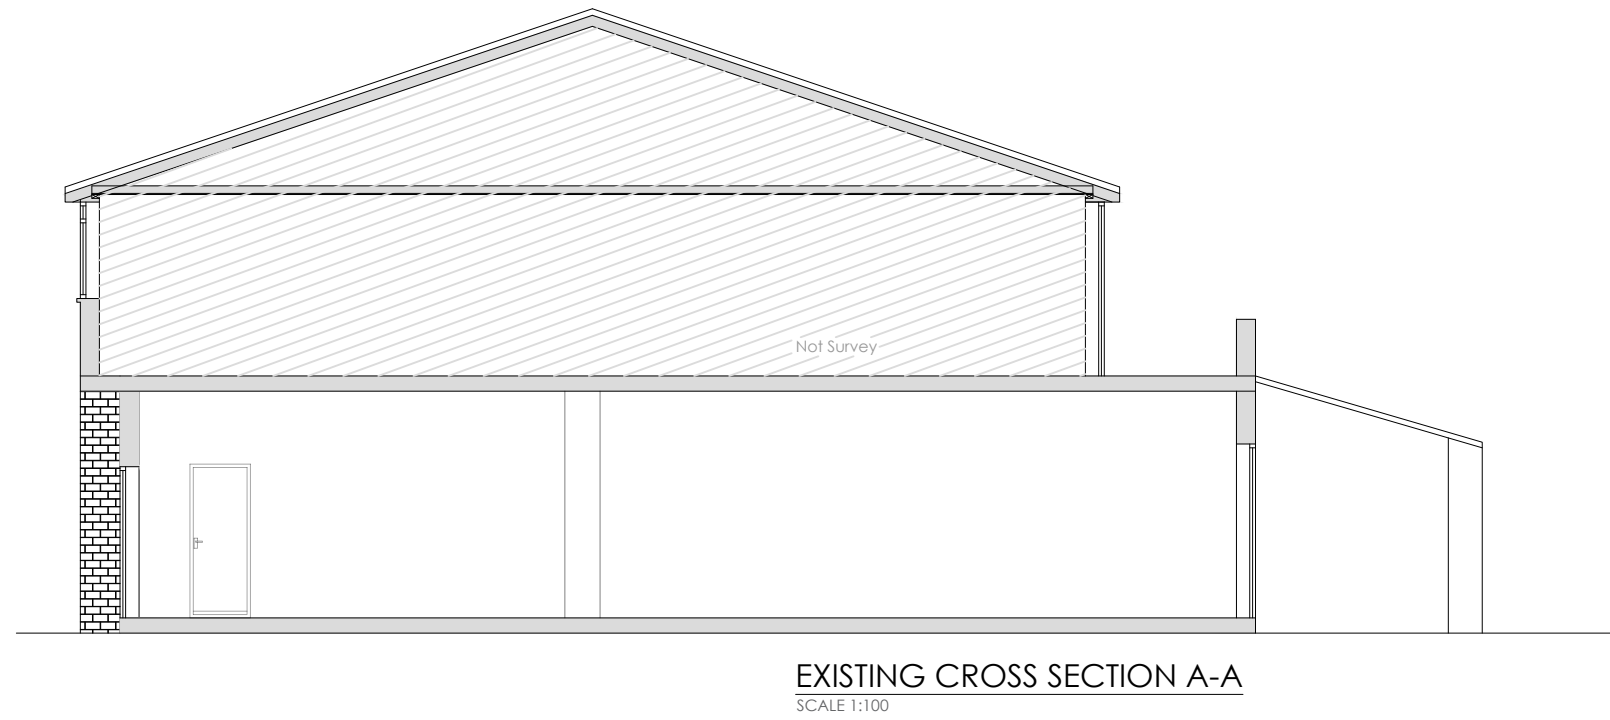
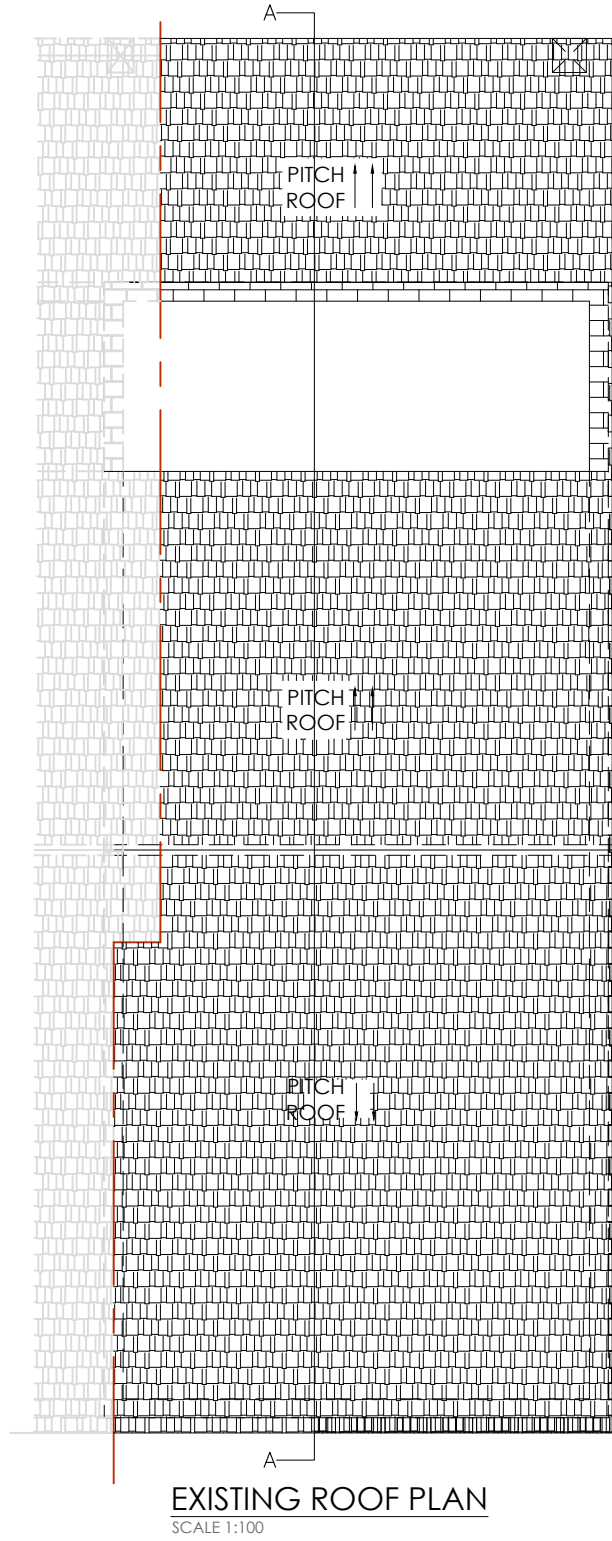


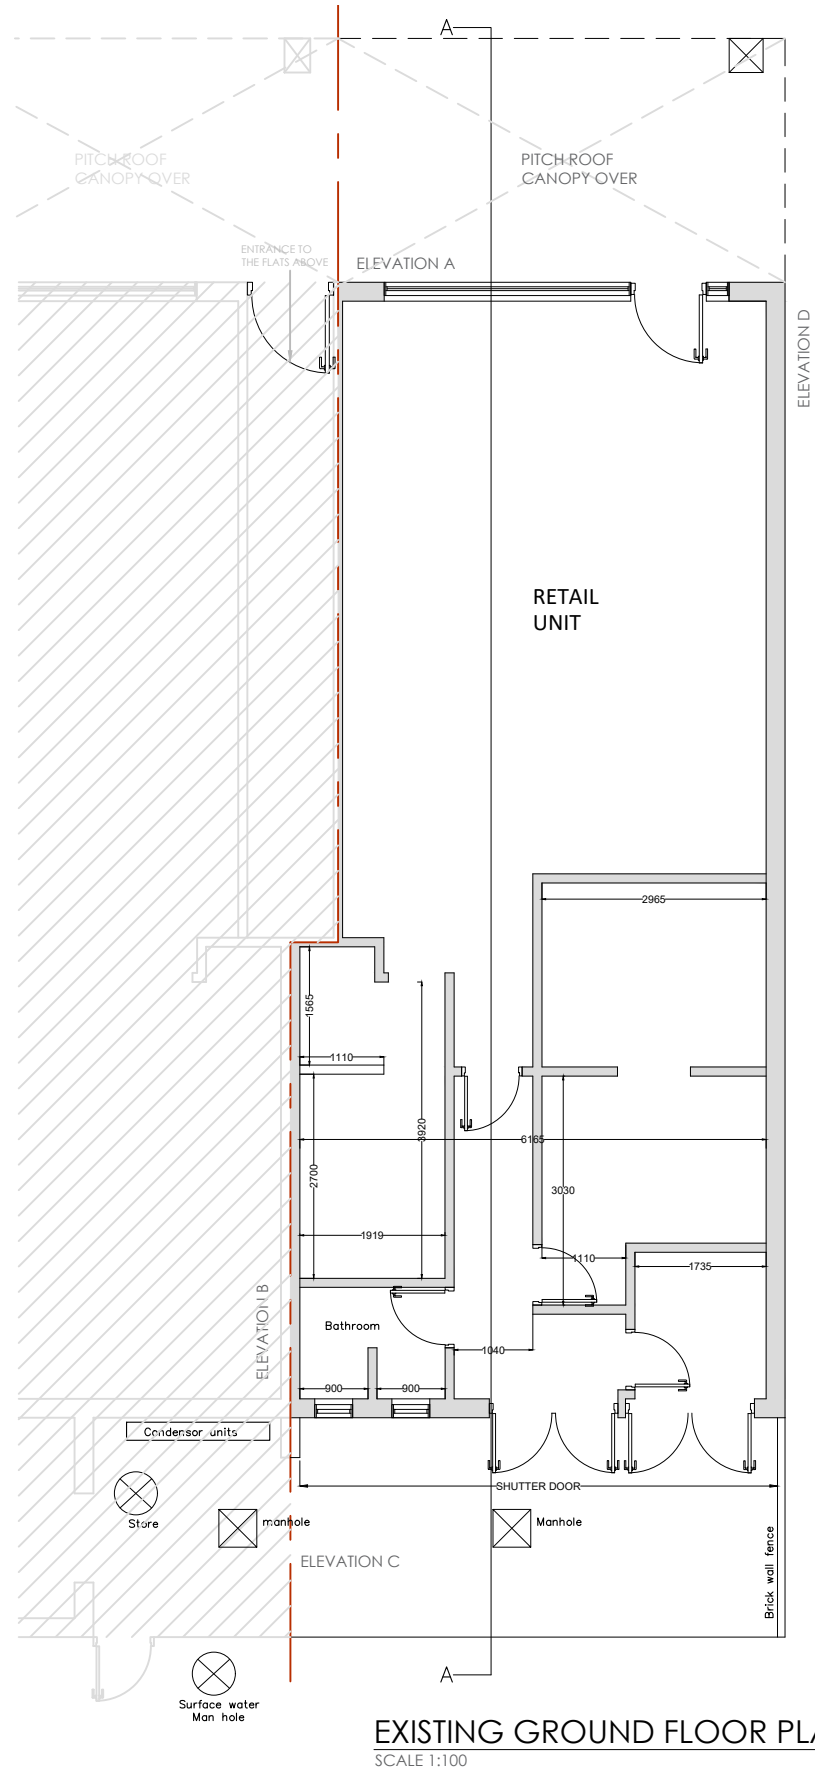

 malathy design www.malathydesign.com 02037 462 100 074 6610 3263	ARCH./CLIENT		Drawn TT	
	Project Title 89 HOWLETT'S LANE RUISLIP HA4 7YG		Checked SP	
	Drawing Title EXISTING PLAN, ELEVATIONS AND CROSS SECTION, LOCATION PLAN AND BLOCK PLAN		Scale 1:100	
	Project No. 2523		Size A1	
	Drawing No. P-01		Rev. -	