



PROPOSED SIDE ELEVATION D
 SCALE 1:50
 NO CHANGES PROPOSED

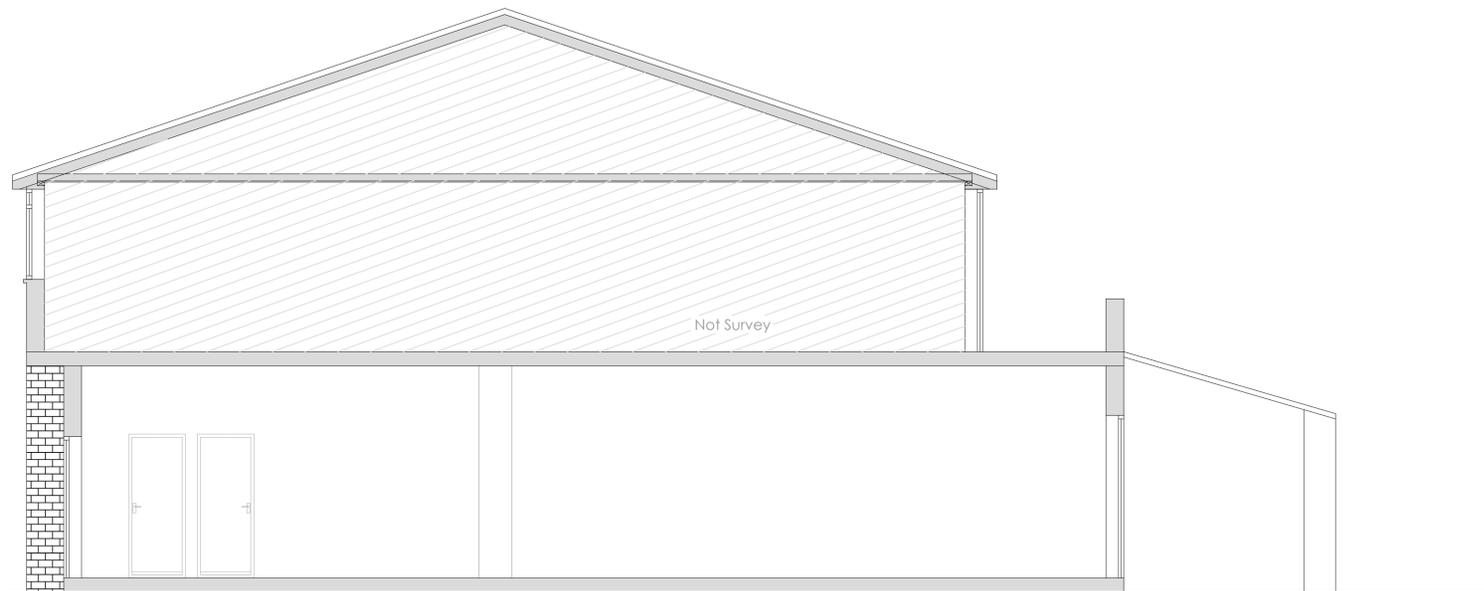

PROPOSED CROSS SECTION A-A
 SCALE 1:50

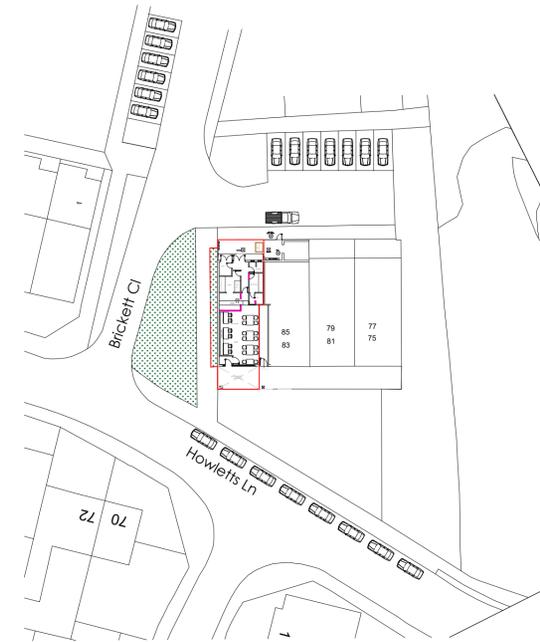

PROPOSED BLOCK PLAN
 SCALE 1:500
 0 10 0 10 20

Demolition line



Do not scale off the drawings (scale only for planning purposes).

 www.malathydesign.com 02037 462 100 074 6610 3263	ARCH./CLIENT	Drawn	TT	
	Project Title	Checked	SP	
	89 HOWLETT'S LANE RUISLIP HA4 7YG		Scale	1:50
	Drawing Title		Size	A1
PROPOSED ELEVATION AND CROSS SECTION		Project No.	2523	
		Drawing No.	P-03	
		Rev.	A	