


## EXISTING ELEVATION EASIS

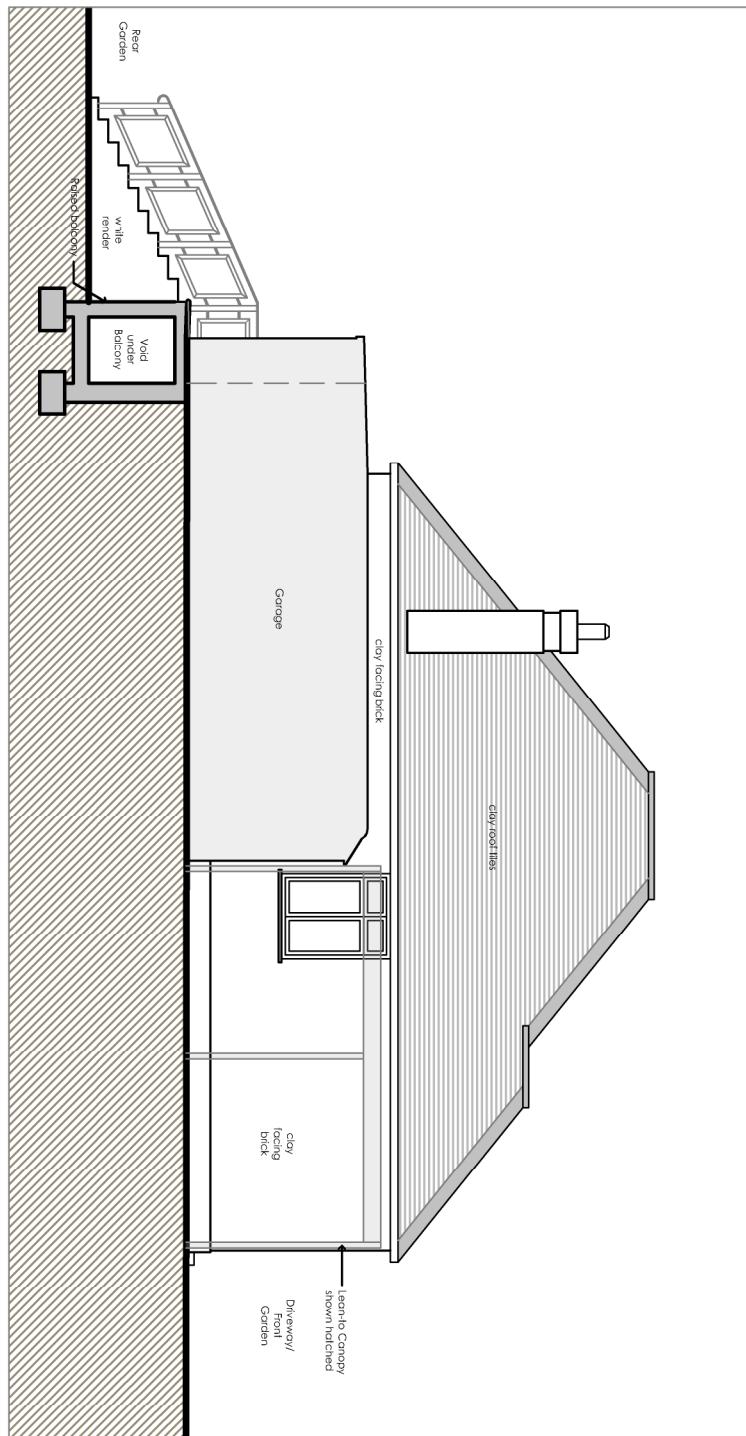

## EXISTING ELEVATION WEST

ALL DIMENSIONS TO BE CHECKED ON SITE.  
# COPYRIGHT RESERVED.

- 1) MAIN CONTRACTOR TO COORDINATE, MANAGE AND SECURE ALL SERVICES RELOCATION / REMOVAL IN RELATION TO NECESSARY DEMOLITION / NEW WORKS WHERE REQUIRED.
- 2) ANY SUSPICIOUS ELEMENTS, CONTACT CLIENT FOR APPROVAL TO CONTINUE.
- 3) THE MAIN CONTRACTOR IS EXPECTED TO CONFORM TO CDM STANDARDS AND BRITISH STANDARDS.
- 4) ALL SUPPLIERS ARE REQUIRED TO SUPPLY FULL DETAILS, INCLUDING DRAWINGS AND CALCULATIONS (SHOWING COMPLIANCE WITH THE ABOVE CRITERIA), TO THE MAIN CONTRACTOR AND CLIENT FOR COMMENT / APPROVAL BEFORE COMMENCING FABRICATION.
- 5) THE MAIN CONTRACTOR IS TO PROVIDE ALL NECESSARY STRUCTURAL ENGINEERS DRAWINGS, AND SPECIFICATIONS AS PART OF HIS BUILDING REGULATION SUBMISSION.

<p>ALL DIMENSIONS TO BE CHECKED ON SITE. # COPYRIGHT RESERVED.</p> <p>1) MAIN CONTRACTOR TO COORDINATE, MANAGE AND SECURE ALL SERVICES RELOCATION / REMOVAL IN RELATION TO NECESSARY DEMOLITION / NEW WORKS WHERE REQUIRED.</p> <p>2) ANY SUSPICIOUS ELEMENTS, CONTACT CLIENT FOR APPROVAL TO CONTINUE.</p> <p>3) THE MAIN CONTRACTOR IS EXPECTED TO CONFORM TO CDMC STANDARDS AND BRITISH STANDARDS.</p> <p>4) ALL SUPPLIERS ARE REQUIRED TO SUPPLY FULL DETAILS, INCLUDING DRAWINGS AND CALCULATIONS (SHOWING COMPLIANCE WITH THE ABOVE CRITERIA), TO THE MAIN CONTRACTOR AND CLIENT FOR COMMENT / APPROVAL BEFORE COMMENCING FABRICATION.</p> <p>5) THE MAIN CONTRACTOR IS TO PROVIDE ALL NECESSARY STRUCTURAL ENGINEERS DRAWINGS, AND SPECIFICATIONS AS PART OF HIS BUILDING REGULATION SUBMISSION.</p>						
<p>Revisions</p>						
<p>SCALE      DATE      DRAWN      CHECKED</p>						
<p>Project Address 72 RODNEY GARDENS, PINNER, HA5 2RP</p>						
<p>Project Name 72 RODNEY GARDENS</p>						
<p>Drawing Title EXISTING ELEVATIONS EAST AND WEST</p>						
<p>Discipline ARCHITECT</p>						
<p>Project Phase PLANNING</p>						
<p>Drawing Originator</p>						
<p>Checked By      Checked Date      Drawn By      Drawn Date</p>						
<p>Approved By      Approval Date      Scale</p>						
<p>Building Grid Reference</p>						
Owner	Originator	Proj. Ref.	Disc.	Drawing No.	Rev.	
			105			