



ALL DIMENSIONS TO BE CHECKED ON SITE.
COPYRIGHT RESERVED.


1) MAIN CONTRACTOR TO COORDINATE, MANAGE AND SECURE ALL SERVICES RELOCATION / REMOVAL IN RELATION TO NECESSARY DEMOLITION / NEW WORKS WHERE REQUIRED.
2) ANY SUSPICIOUS ELEMENTS, CONTACT CLIENT FOR APPROVAL TO CONTINUE.
3) THE MAIN CONTRACTOR IS EXPECTED TO CONFORM TO CDMC STANDARDS AND BRITISH STANDARDS.
4) ALL SUPPLIERS ARE REQUIRED TO SUPPLY FULL DETAILS, INCLUDING DRAWINGS AND CALCULATIONS (SHOWING COMPLIANCE WITH THE ABOVE CRITERIA), TO THE MAIN CONTRACTOR AND CLIENT FOR COMMENT / APPROVAL BEFORE COMMENCING FABRICATION.
5) THE MAIN CONTRACTOR IS TO PROVIDE ALL NECESSARY STRUCTURAL ENGINEERS DRAWINGS, AND SPECIFICATIONS AS PART OF HIS BUILDING REGULATION SUBMISSION.

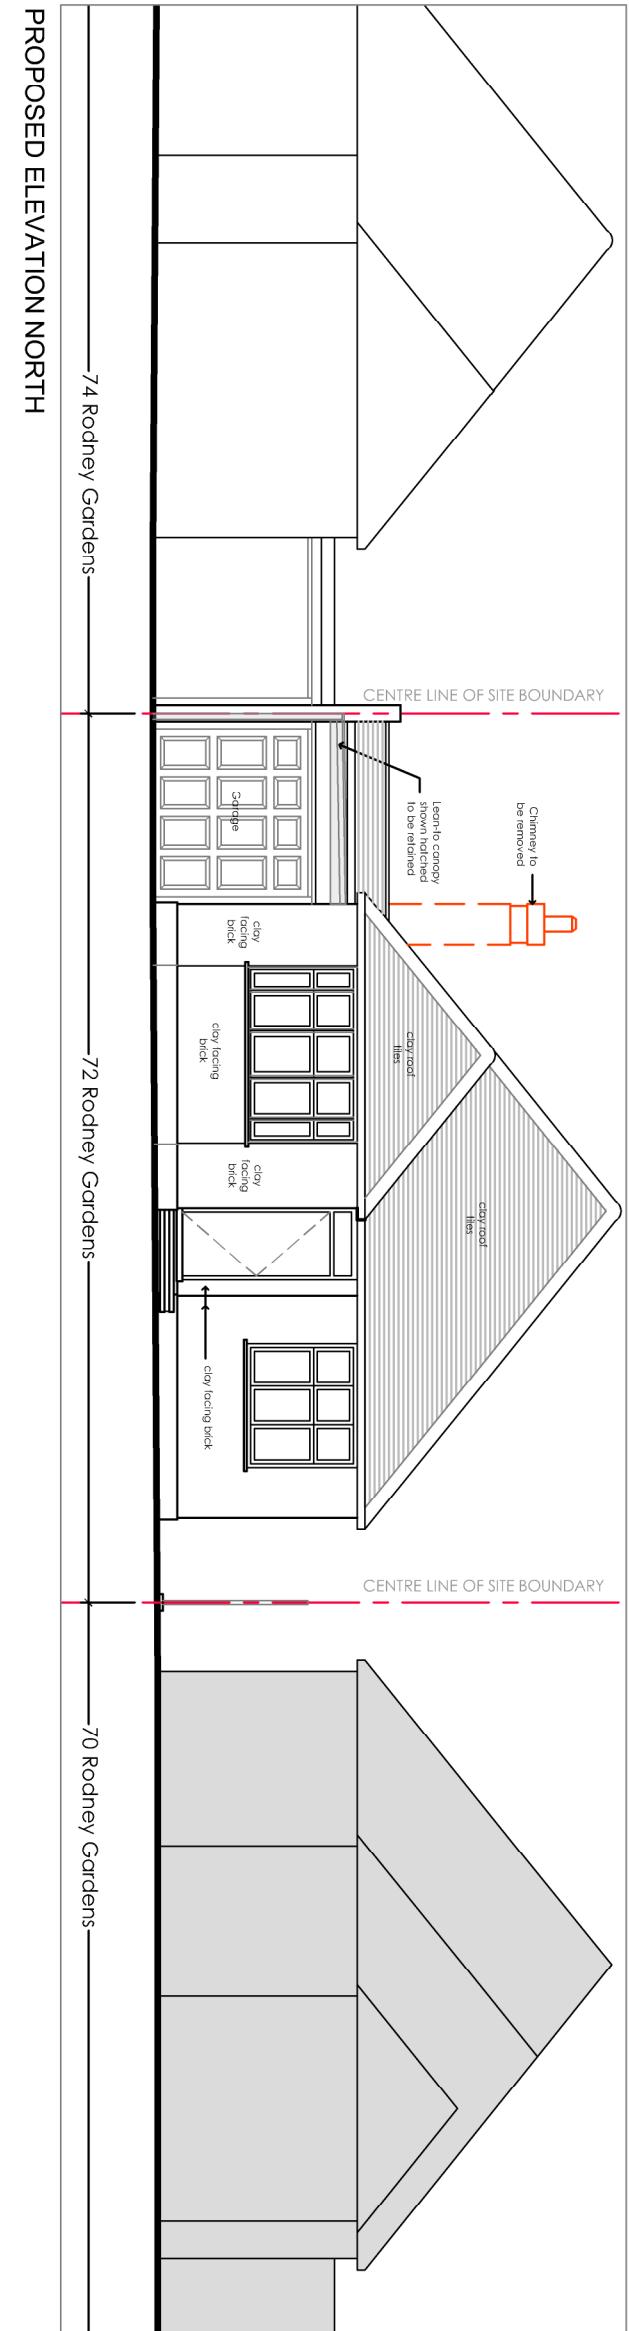

PROPOSED ELEVATION NORTH

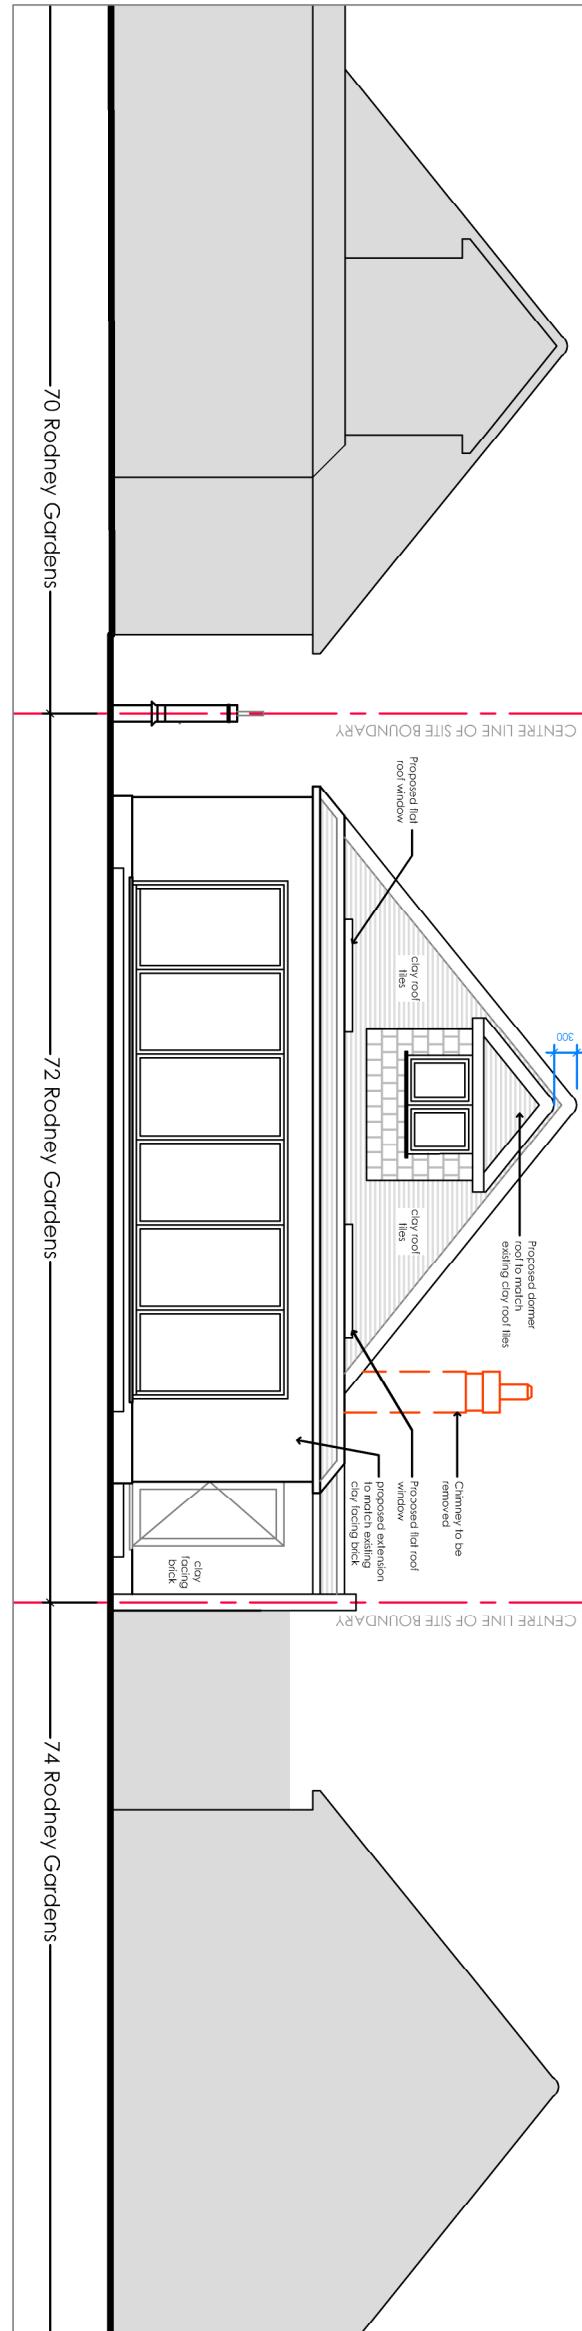

PROPOSED ELEVATION SOUTH (HOUSE ONLY)

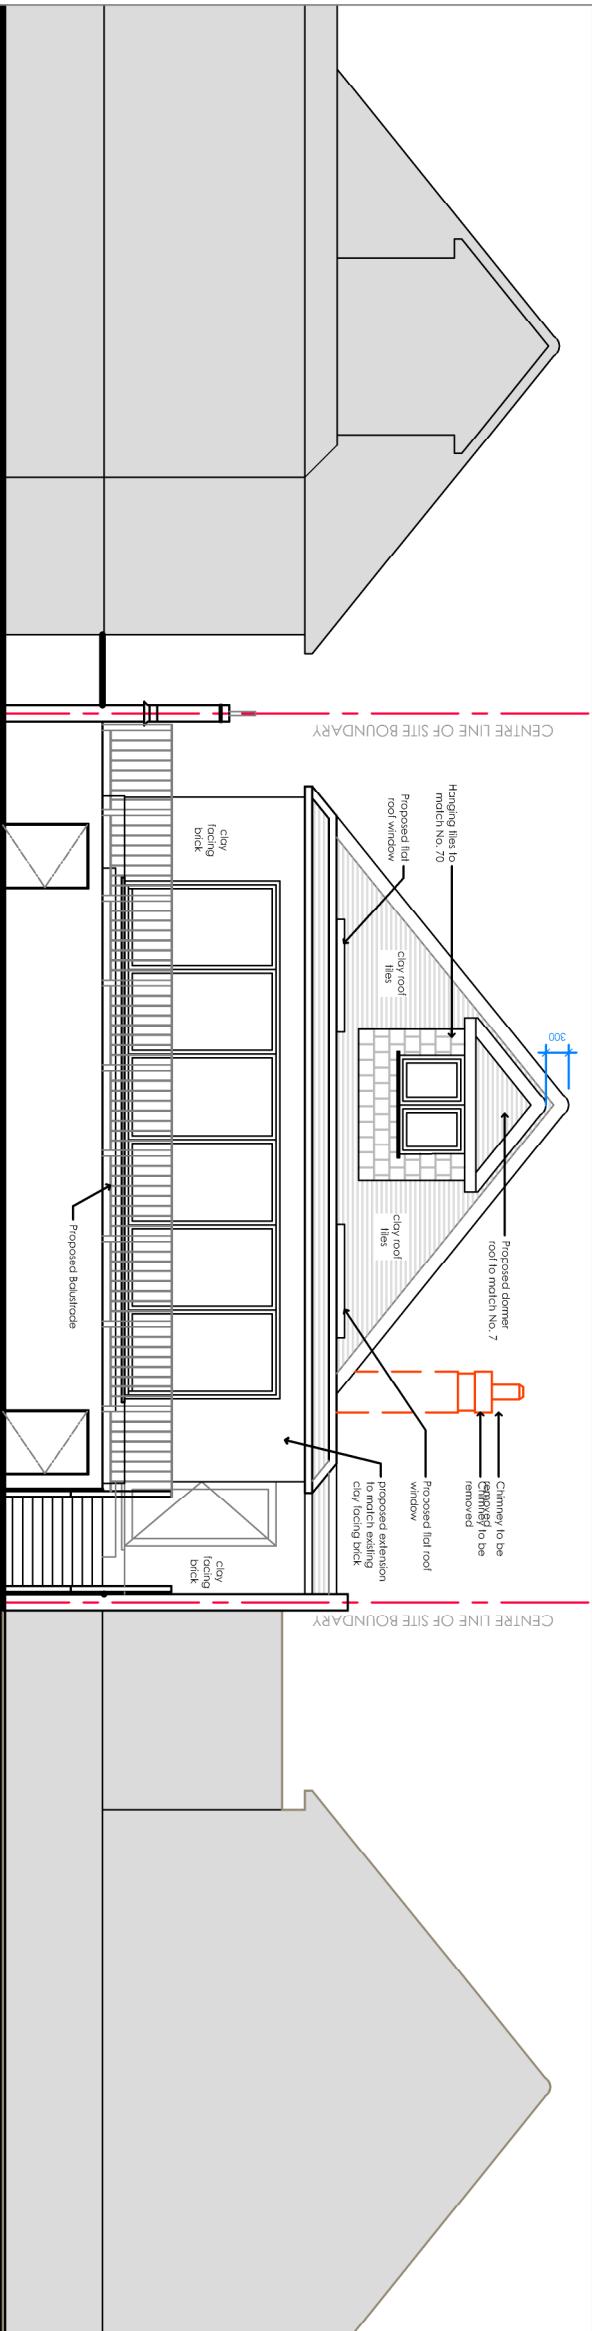

70 Rodney Gardens

70 Rodney Gardens

72 Rodney Gardens

74 Rodney Gardens

74 Rodney Gardens

PROPOSED ELEVATION SOUTH (HOUSE AND RAISED BALCONY)

0
0.5
1
1.5
2
2.5 meter

Revisions			
SCALE	DATE	DRAWN	CHECKED
Project Address 72 RODNEY GARDENS, PINNER, HA5 2RP			
Project Name 72 RODNEY GARDENS			
Drawing Title PROPOSED ELEVATIONS NORTH AND SOUTH			
Discipline ARCHITECT	Project Phase PLANNING	Origin Job No.	
Drawing Originator			
Checked By	Checked Date	Drawn By	Drawn Date
Approved By	Approval Date	Scale	1:100 @ ORIGINAL A3
Building Grid Reference			
Owner	Originator Proj. Ref. Disc.	Drawing No.	Rev.
		108	