



ALL DIMENSIONS TO BE CHECKED ON SITE.
COPYRIGHT RESERVED.


1) MAIN CONTRACTOR TO COORDINATE, MANAGE AND SECURE ALL SERVICES RELOCATION / REMOVAL IN RELATION TO NECESSARY DEMOLITION / NEW WORKS WHERE REQUIRED.
2) ANY SUSPICIOUS ELEMENTS, CONTACT CLIENT FOR APPROVAL TO CONTINUE.
3) THE MAIN CONTRACTOR IS EXPECTED TO CONFORM TO CDMC STANDARDS AND BRITISH STANDARDS.
4) ALL SUPPLIERS ARE REQUIRED TO SUPPLY FULL DETAILS, INCLUDING DRAWINGS AND CALCULATIONS (SHOWING COMPLIANCE WITH THE ABOVE CRITERIA), TO THE MAIN CONTRACTOR AND CLIENT FOR COMMENT / APPROVAL BEFORE COMMENCING FABRICATION.
5) THE MAIN CONTRACTOR IS TO PROVIDE ALL NECESSARY STRUCTURAL ENGINEERS DRAWINGS, AND SPECIFICATIONS AS PART OF HIS BUILDING REGULATION SUBMISSION.

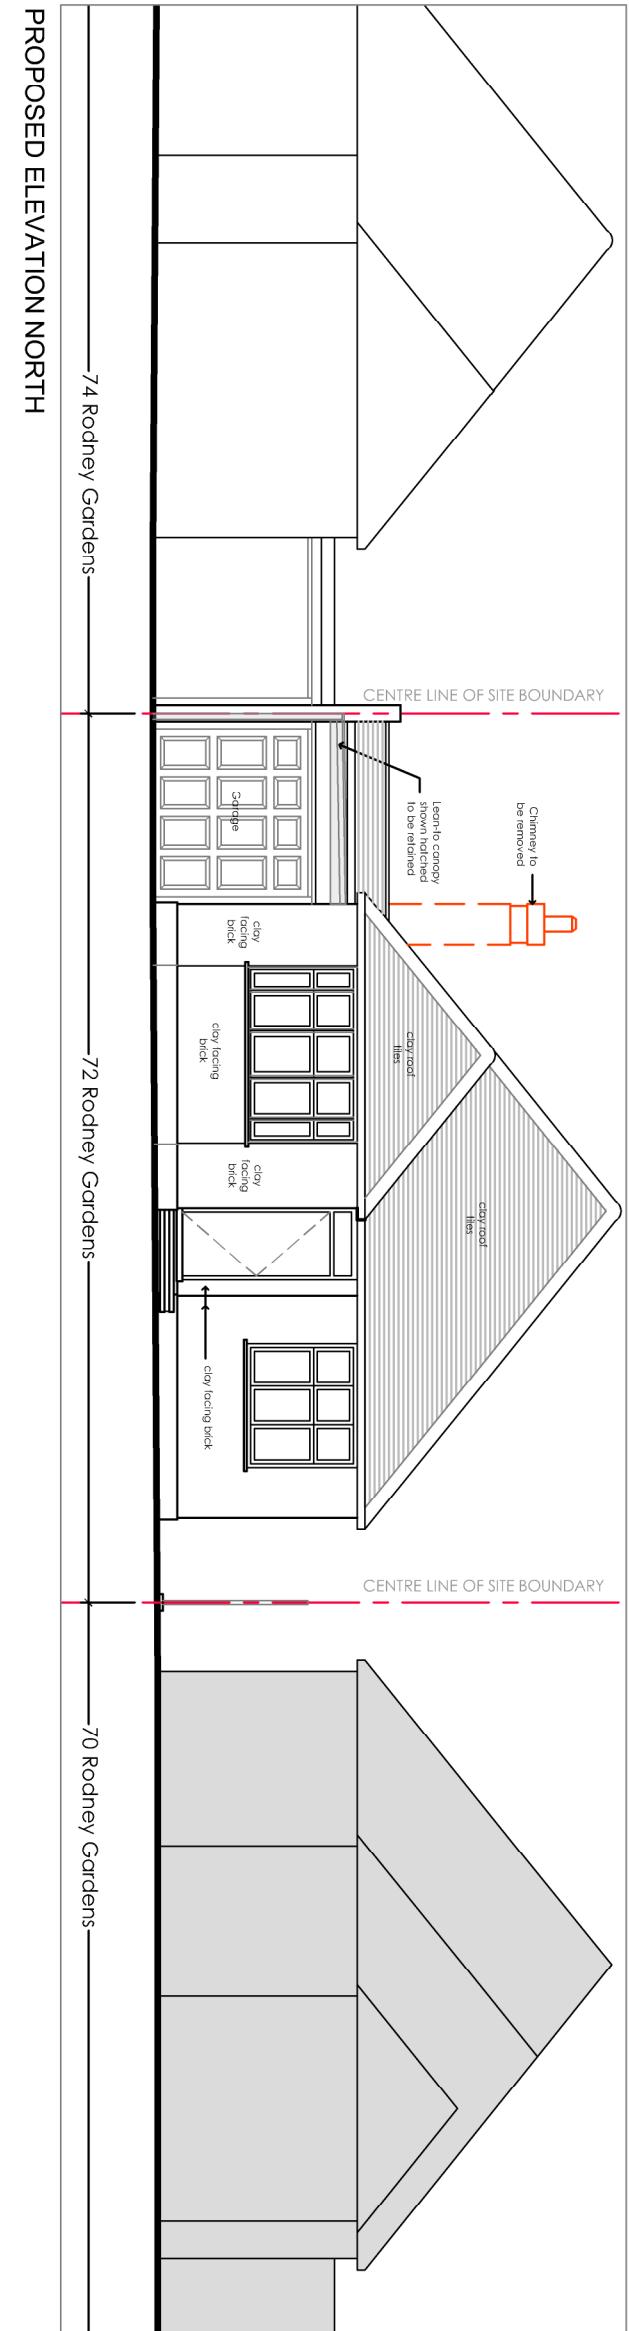

PROPOSED ELEVATION NORTH

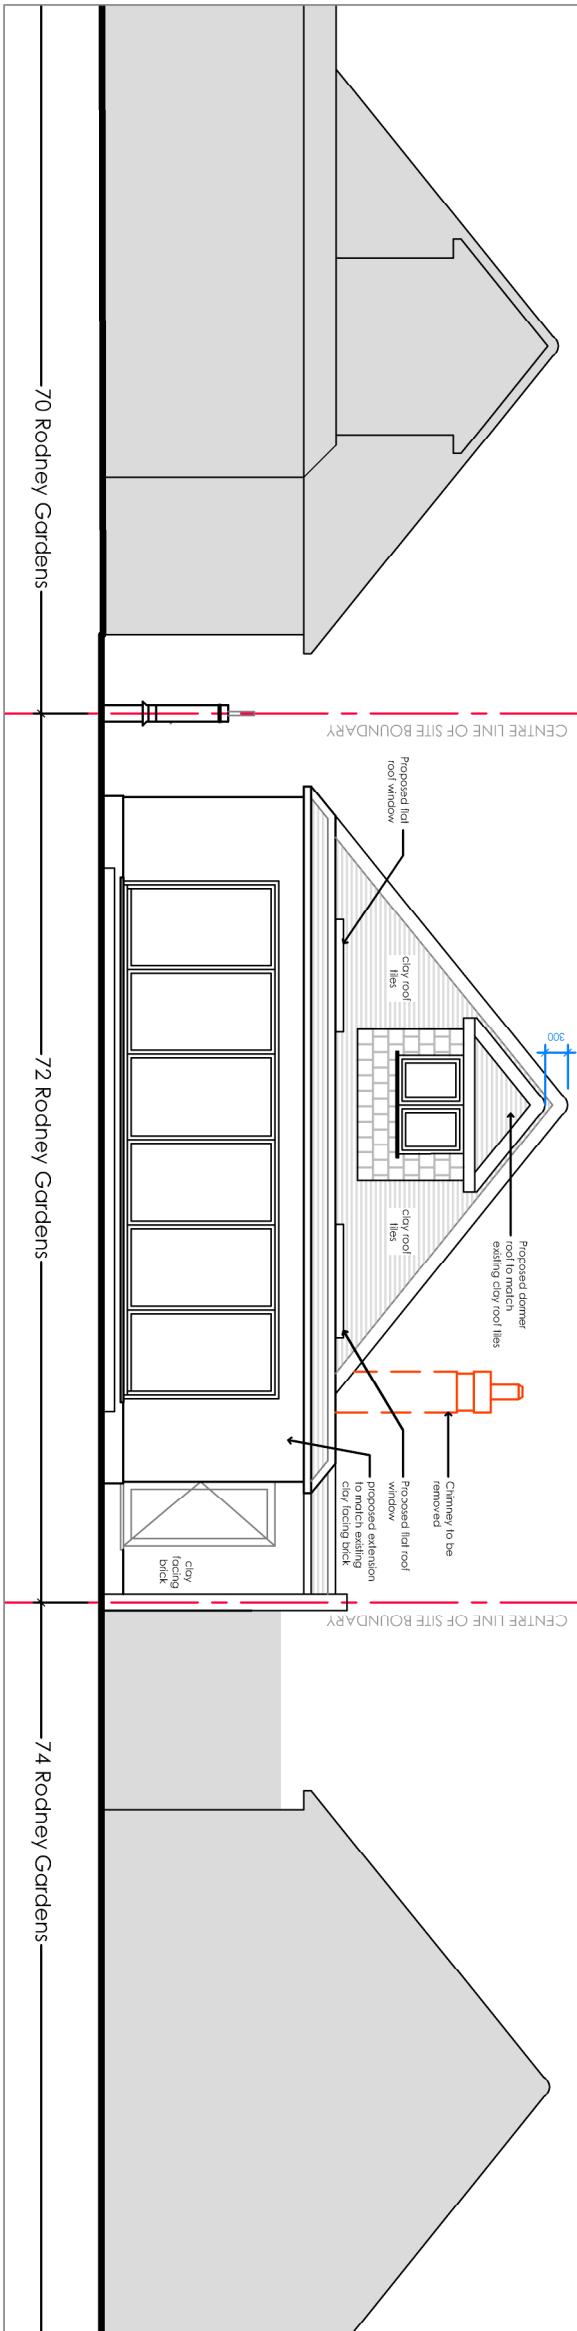

PROPOSED ELEVATION SOUTH (HOUSE ONLY)

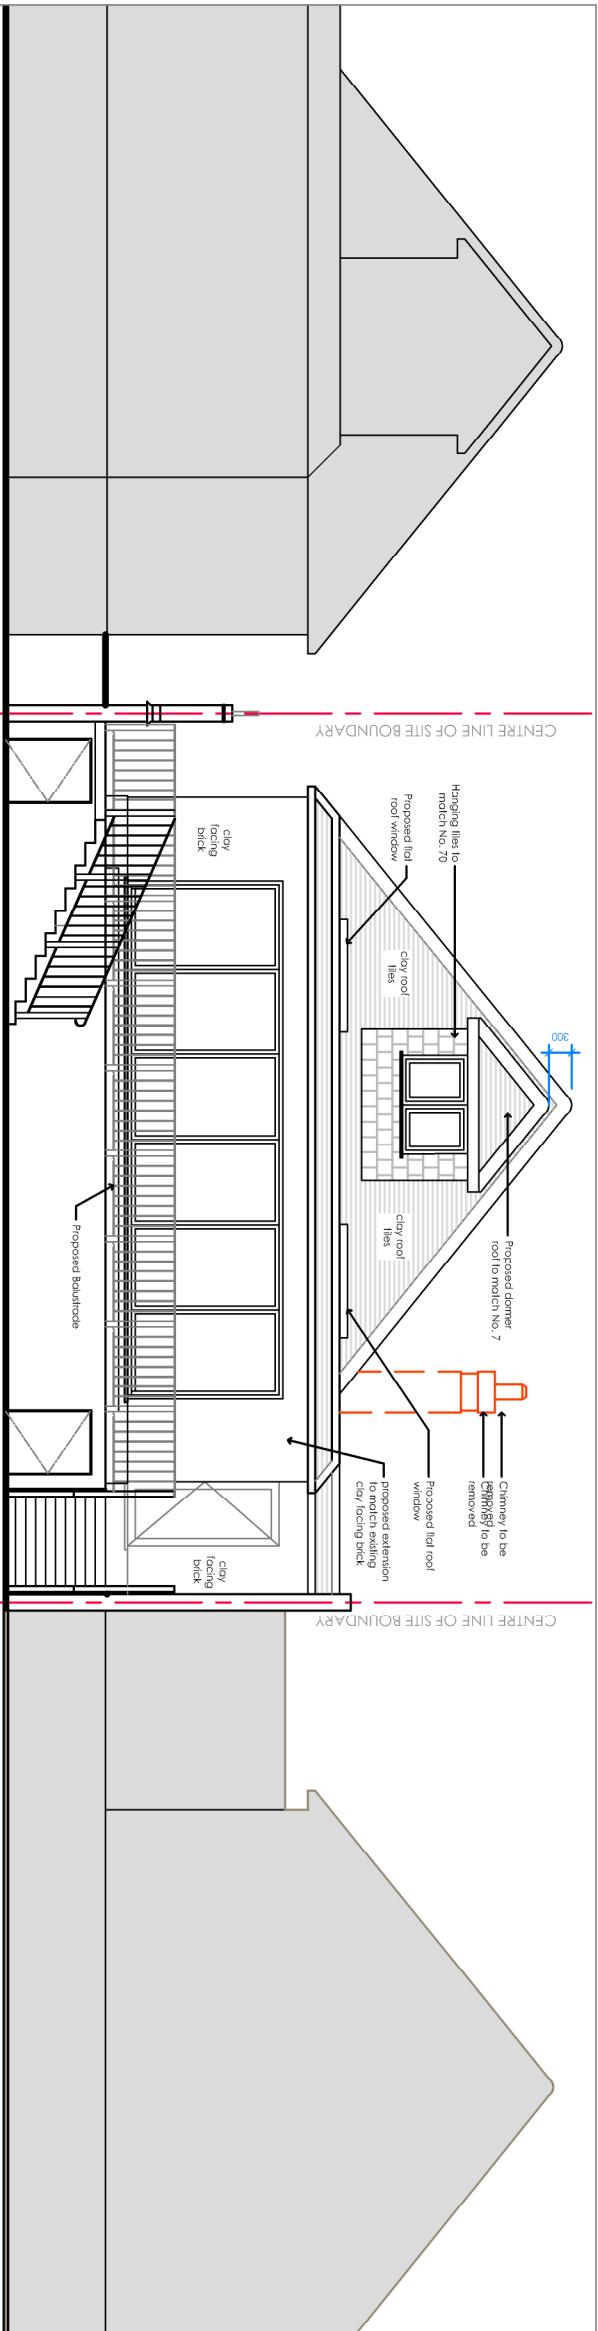

70 Rodney Gardens

PROPOSED ELEVATION SOUTH (HOUSE AND RAISED BALCONY)

0
0.5
1
1.5
2
2.5 meter

| Revisions | | | |
|---|-----------------------------|----------------|---------------------|
| SCALE | DATE | DRAWN | CHECKED |
| Project Address 72 RODNEY GARDENS, PINNER, HA5 2RP | | | |
| Project Name 72 RODNEY GARDENS | | | |
| Drawing Title PROPOSED ELEVATIONS NORTH AND SOUTH | | | |
| Discipline ARCHITECT | Project Phase PLANNING | Origin Job No. | |
| Drawing Originator | | | |
| Checked By | Checked Date | Drawn By | Drawn Date |
| Approved By | Approval Date | Scale | 1:100 @ ORIGINAL A3 |
| Building Grid Reference | | | |
| Owner | Originator Proj. Ref. Disc. | Drawing No. | Rev. A |