



ALL DIMENSIONS TO BE CHECKED ON SITE.
COPYRIGHT RESERVED.

- 1) MAIN CONTRACTOR TO COORDINATE, MANAGE AND SECURE ALL SERVICES RELOCATION / REMOVAL IN RELATION TO NECESSARY DEMOLITION / NEW WORKS WHERE REQUIRED.
2) ANY SUSPICIOUS ELEMENTS, CONTACT CLIENT FOR APPROVAL TO CONTINUE.
3) THE MAIN CONTRACTOR IS EXPECTED TO CONFORM TO CDMC STANDARDS AND BRITISH STANDARDS.
4) ALL SUPPLIERS ARE REQUIRED TO SUPPLY FULL DETAILS, INCLUDING DRAWINGS AND CALCULATIONS (SHOWING COMPLIANCE WITH THE ABOVE CRITERIA), TO THE MAIN CONTRACTOR AND CLIENT FOR COMMENT / APPROVAL BEFORE COMMENCING FABRICATION.
5) THE MAIN CONTRACTOR IS TO PROVIDE ALL NECESSARY STRUCTURAL ENGINEERS DRAWINGS, AND SPECIFICATIONS AS PART OF HIS BUILDING REGULATION SUBMISSION.

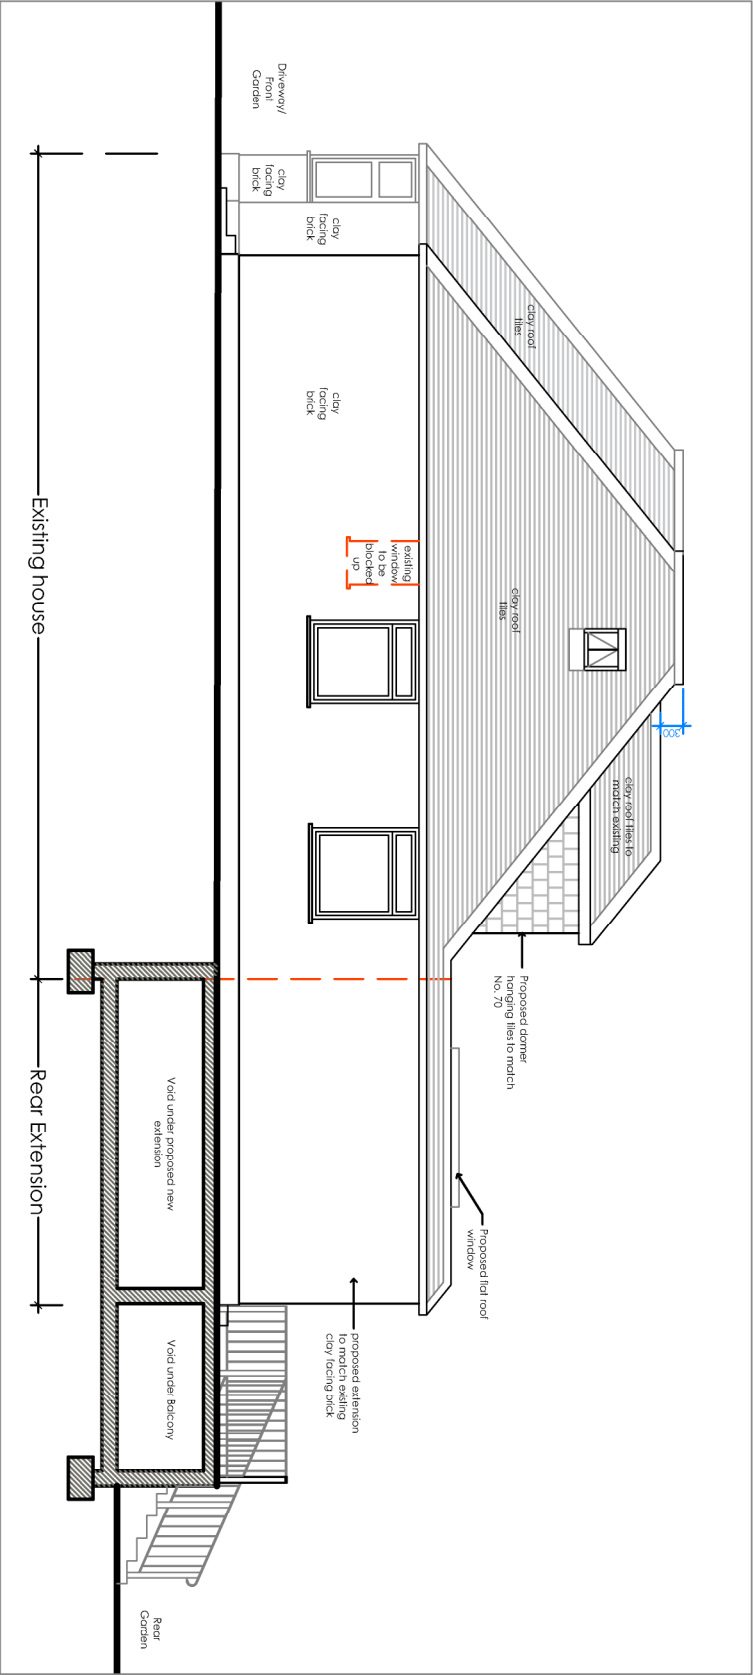

PROPOSED ELEVATION EAST

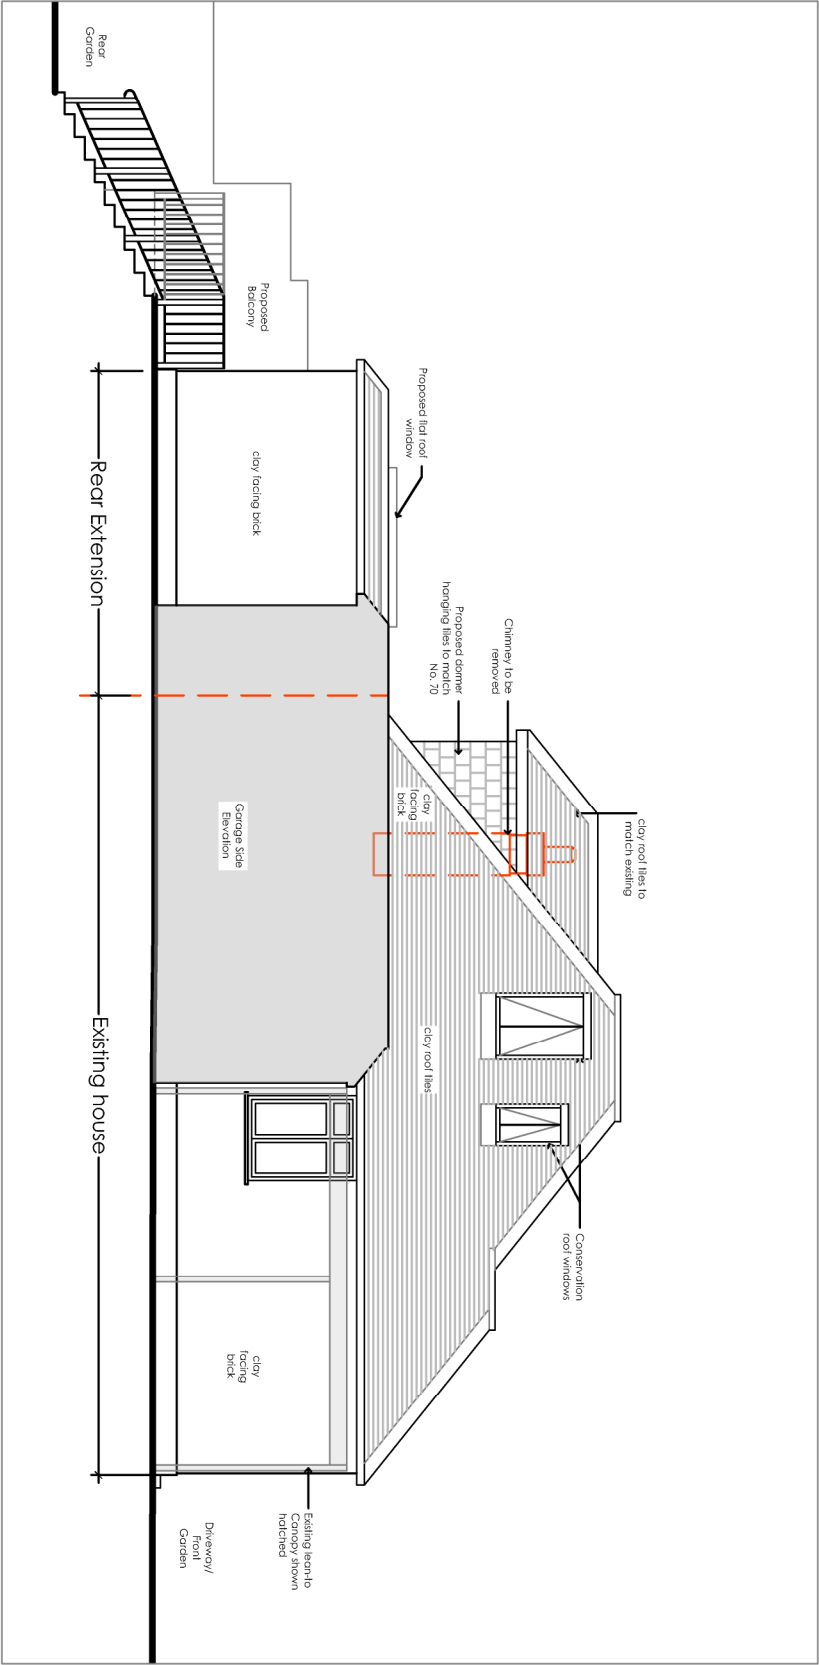

PROPOSED ELEVATION WEST



Discipline	ARCHITECT	Project Phase	PLANNING
Drawing Originator		Origin. Job No.	
Checked By	Checked Date	Drawn By	Drawn Date
Approved By	Approval Date	Scale	1:100 @ ORIGINAL A3
Building Grid Reference			
Owner	Originator	Proj. Ref.	Disc.
			Drawing No.
			109
			Rev.