



ALL DIMENSIONS TO BE CHECKED ON SITE.  
# COPYRIGHT RESERVED.

1) MAIN CONTRACTOR TO COORDINATE, MANAGE AND SECURE ALL SERVICES RELOCATION / REMOVAL IN RELATION TO NECESSARY DEMOLITION / ANY SUSPICIOUS ELEMENTS, CONTACT CLIENT FOR APPROVAL TO CONTINUE.  
2) THE MAIN CONTRACTOR IS EXPECTED TO CONFORM TO CDMC STANDARDS AND BRITISH STANDARDS.  
4) ALL SUPPLIERS ARE REQUIRED TO SUPPLY FULL DETAILS, INCLUDING DRAWINGS AND CALCULATIONS (SHOWING COMPLIANCE WITH THE ABOVE CRITERIA), TO THE MAIN CONTRACTOR AND CLIENT FOR COMMENT / APPROVAL BEFORE COMMENCING FABRICATION.  
5) THE MAIN CONTRACTOR IS TO PROVIDE ALL NECESSARY STRUCTURAL ENGINEERS DRAWINGS, AND SPECIFICATIONS AS PART OF HIS BUILDING REGULATION SUBMISSION.

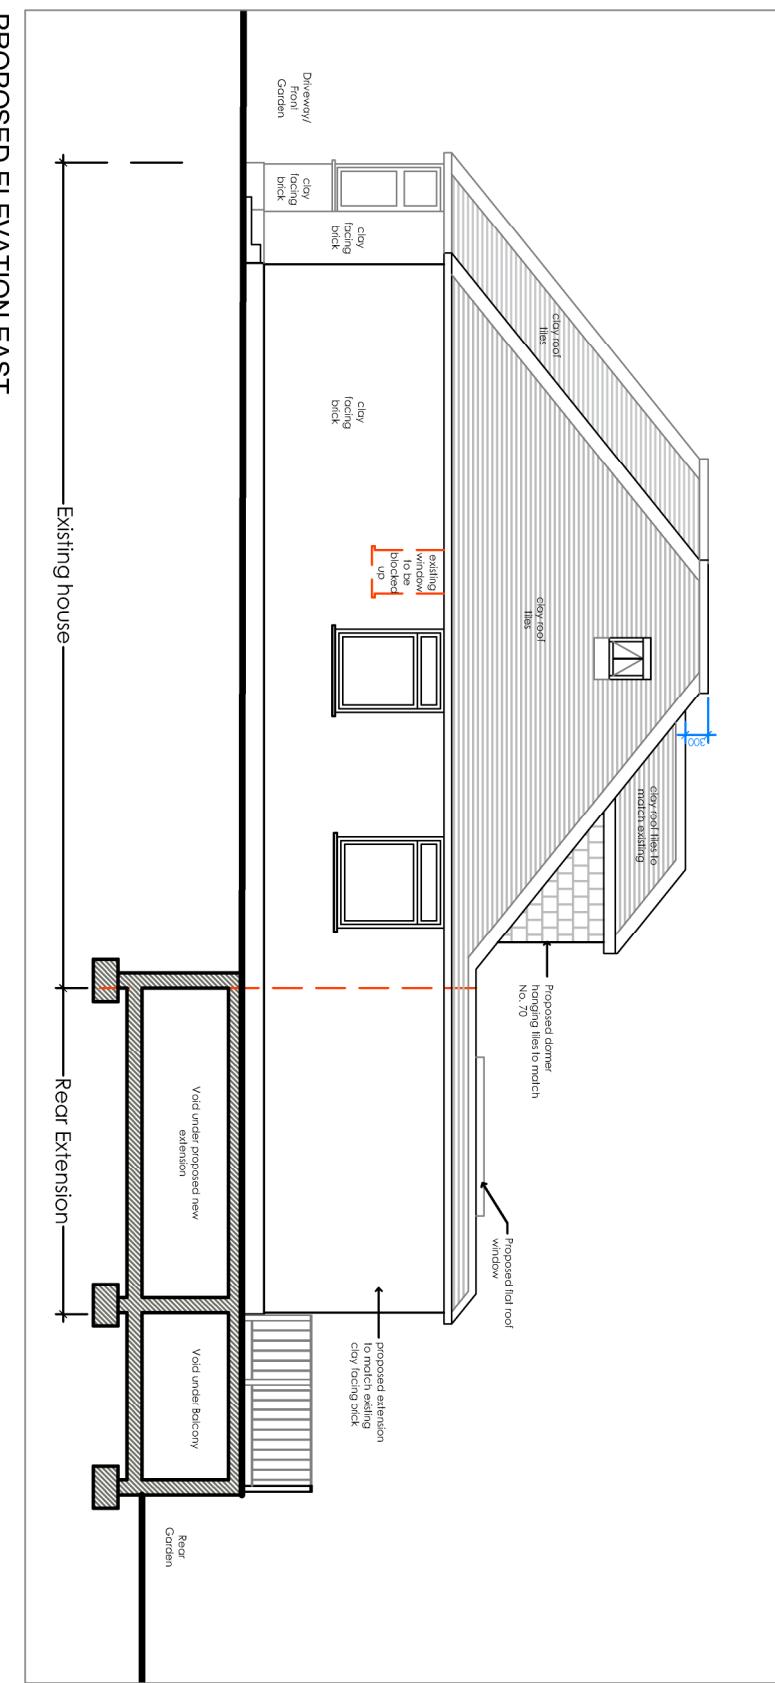

PROPOSED ELEVATION EAST

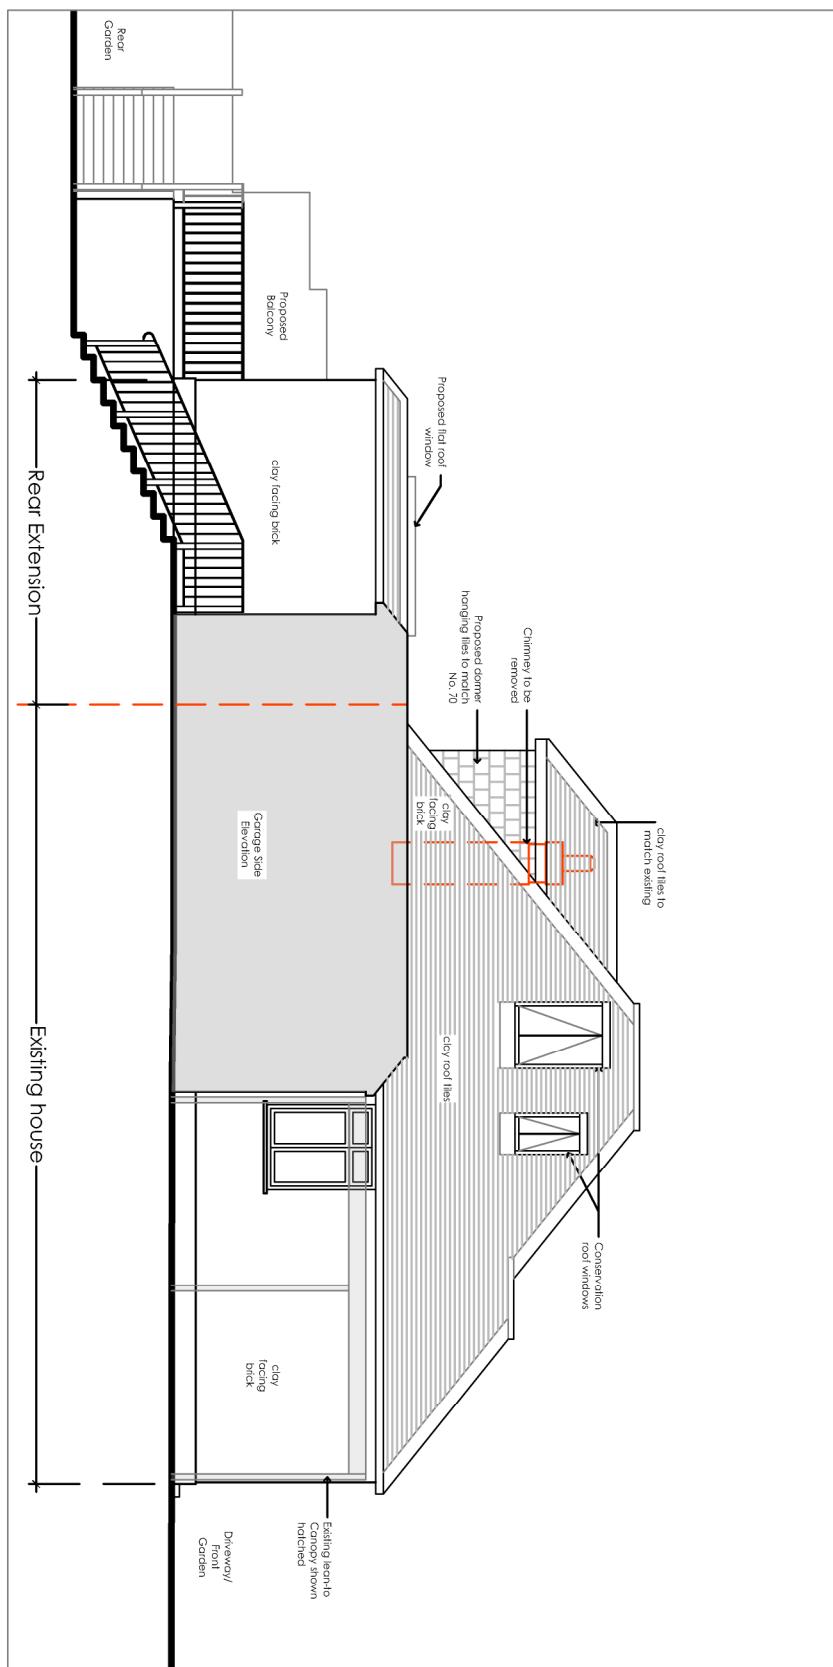

PROPOSED ELEVATION WEST

Revisions

SCALE DATE DRAWN CHECKED

Project Address  
72 RODNEY GARDENS, PINNER, HA5 2RP  
Project Name  
72 RODNEY GARDENS  
Drawing Title  
PROPOSED ELEVATIONS  
EAST AND WEST

Discipline ARCHITECT Project Phase PLANNING  
Drawing Originator Origin Job No.

Checked By Checked Date Drawn By Drawn Date  
Approved By Approval Date Scale  
Building Grid Reference

0  
0.5  
1  
1.5  
2  
2.5 meter

Owner	Originator	Proj. Ref.	Disc.	Drawing No.	Rev.
				109	A