



ALL DIMENSIONS TO BE CHECKED ON SITE.
COPYRIGHT RESERVED.

1) MAIN CONTRACTOR TO COORDINATE, MANAGE AND SECURE ALL SERVICES RELOCATION / REMOVAL IN RELATION TO NECESSARY DEMOLITION / ANY SUSPICIOUS ELEMENTS, CONTACT CLIENT FOR APPROVAL TO CONTINUE.
3) THE MAIN CONTRACTOR IS EXPECTED TO CONFORM TO CDMC STANDARDS AND BRITISH STANDARDS.
4) ALL SUPPLIERS ARE REQUIRED TO SUPPLY FULL DETAILS, INCLUDING DRAWINGS AND CALCULATIONS (SHOWING COMPLIANCE WITH THE ABOVE CRITERIA), TO THE MAIN CONTRACTOR AND CLIENT FOR COMMENT / APPROVAL BEFORE COMMENCING FABRICATION.
5) THE MAIN CONTRACTOR IS TO PROVIDE ALL NECESSARY STRUCTURAL ENGINEERS DRAWINGS, AND SPECIFICATIONS AS PART OF HIS BUILDING REGULATION SUBMISSION.

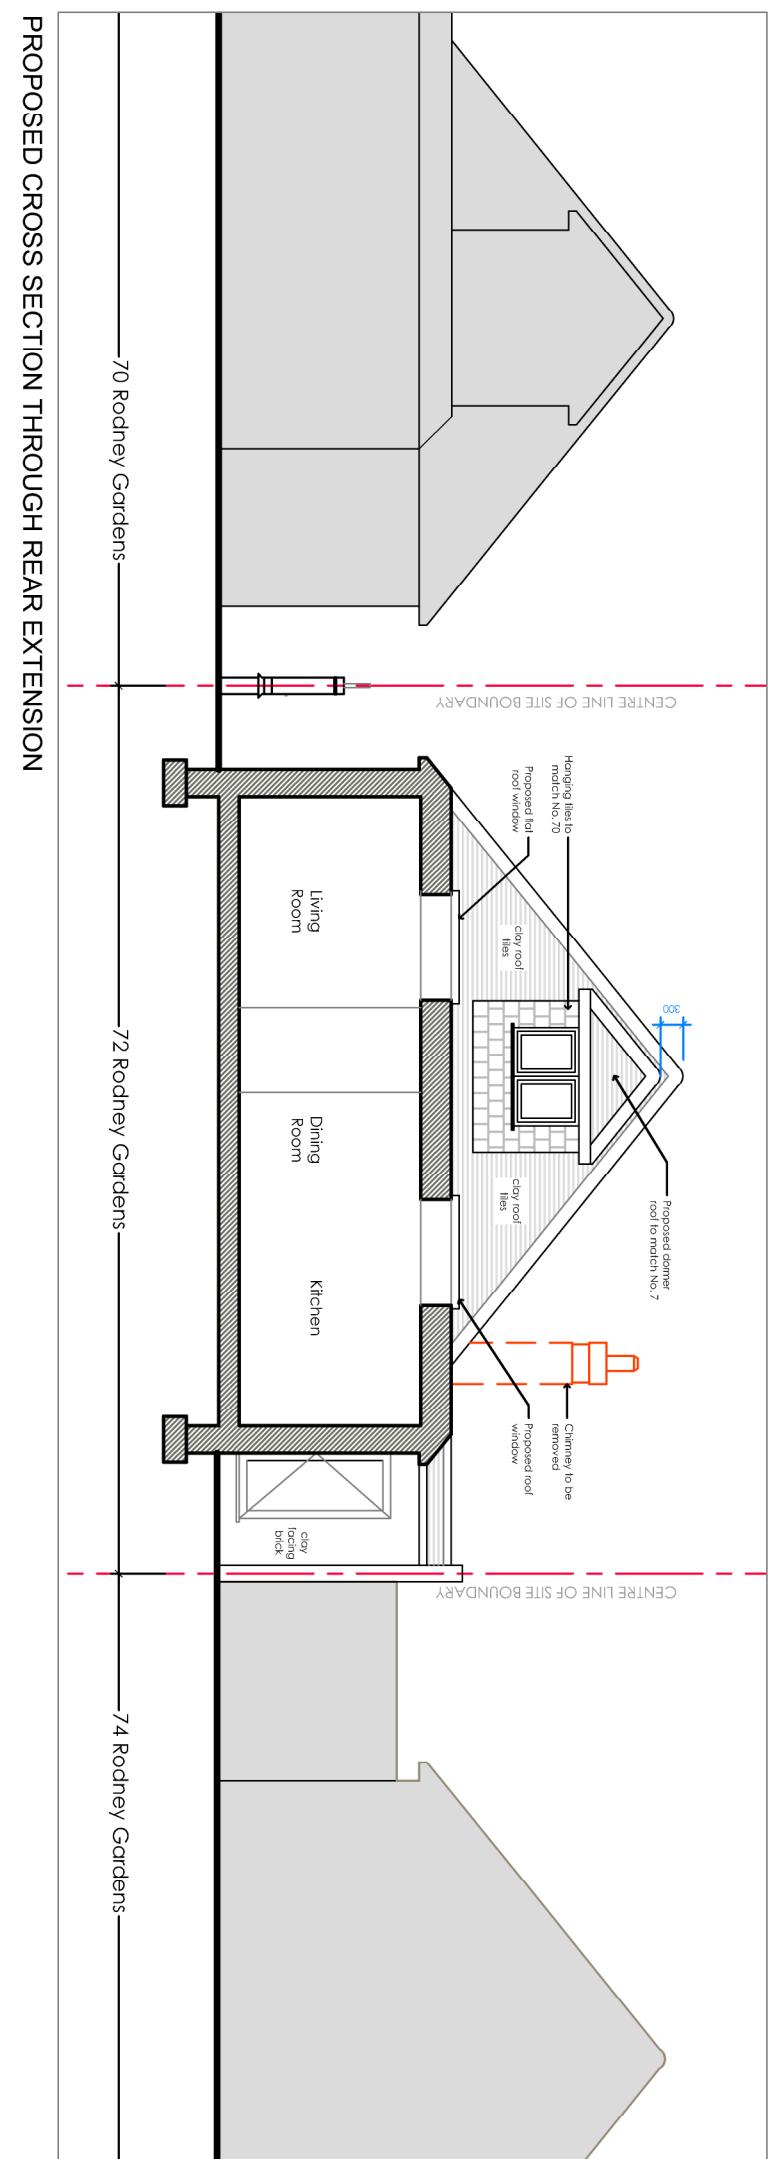

PROPOSED CROSS SECTION THROUGH REAR EXTENSION

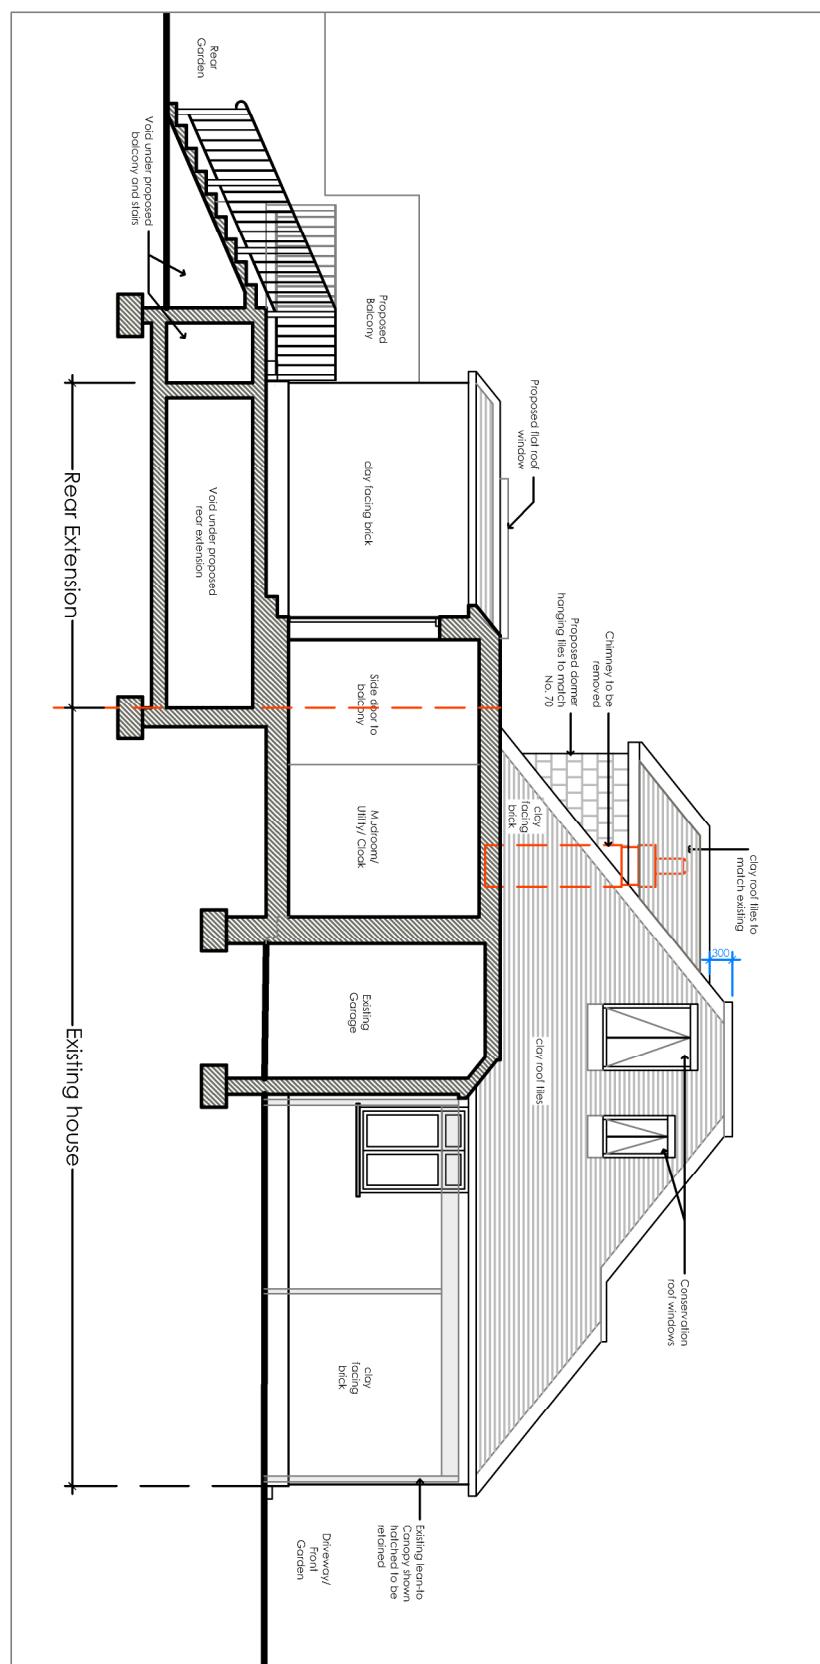

PROPOSED SECTION WEST THROUGH GARAGE & UTILITY

Revisions

SCALE DATE DRAWN CHECKED

Project Address
72 RODNEY GARDENS, PINNER, HA5 2RP
Project Name
72 RODNEY GARDENS
Drawing Title
PROPOSED SECTIONS

Discipline Project Phase
ARCHITECT PLANNING
Drawing Originator Origin Job No.

Checked By Checked Date Drawn By
Approved By Approval Date Scale
Building Grid Reference

0
0.5
1
1.5
2
2.5 meter

Owner Originator Proj. Ref. Disc. Drawing No. Rev.
1/10

0

0.5

1

1.5

2

2.5 meter