



ROOF LIGHTS

Conservation style rooflight "the rooflight company" or similar. To be flush with flat roof and hidden by parapet.


45 degree line

45 degree line

45 degree line

NEIGHBOURS HOUSE
Feldon

NEIGHBOURS HOUSE
32a Dene Road

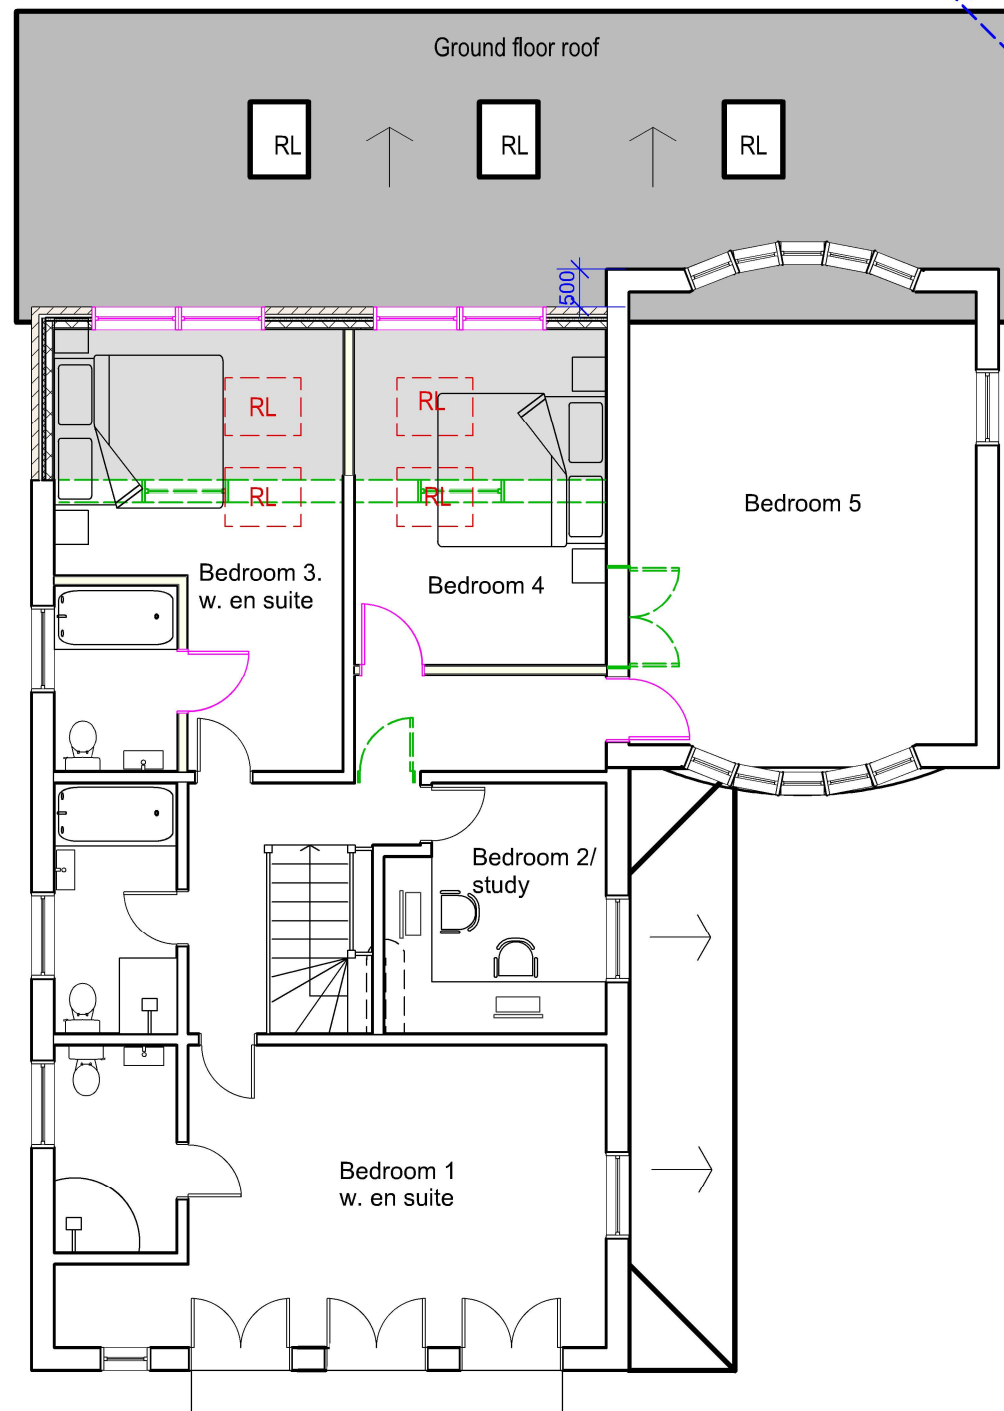


REV A - 18/08/2022

- Two storey set back by 500mm
- FF Feature windows removed
- Flush rooflights added
- GF mono pitch roof 3.4m high added
- 45 degree line shown

13


PROP FF
Scale: 1:100

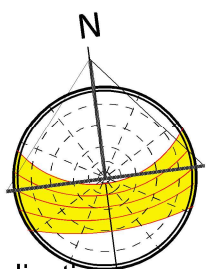

PROPOSED



tel : 0796 222 3141
email : sandeep@sskarchitects.co.uk

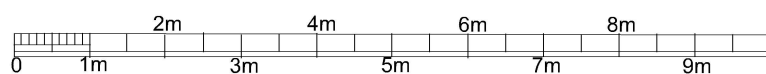

scale 1 : 100 @ A3

Purpose - Householder planning application

© SSK architects owns the copyright of this drawing which must not be reproduced in whole or part without the written permission.	PROJECT: Kew Lodge, Dene Road, Northwood, HA6 2DA	DATE: 25/06/2022
	DWG NO: PROP FF	REVISION: A