



ROOF LIGHTS
Conservation style rooflight "the rooflight company" or similar. To be flush with flat roof and hidden by parapet.

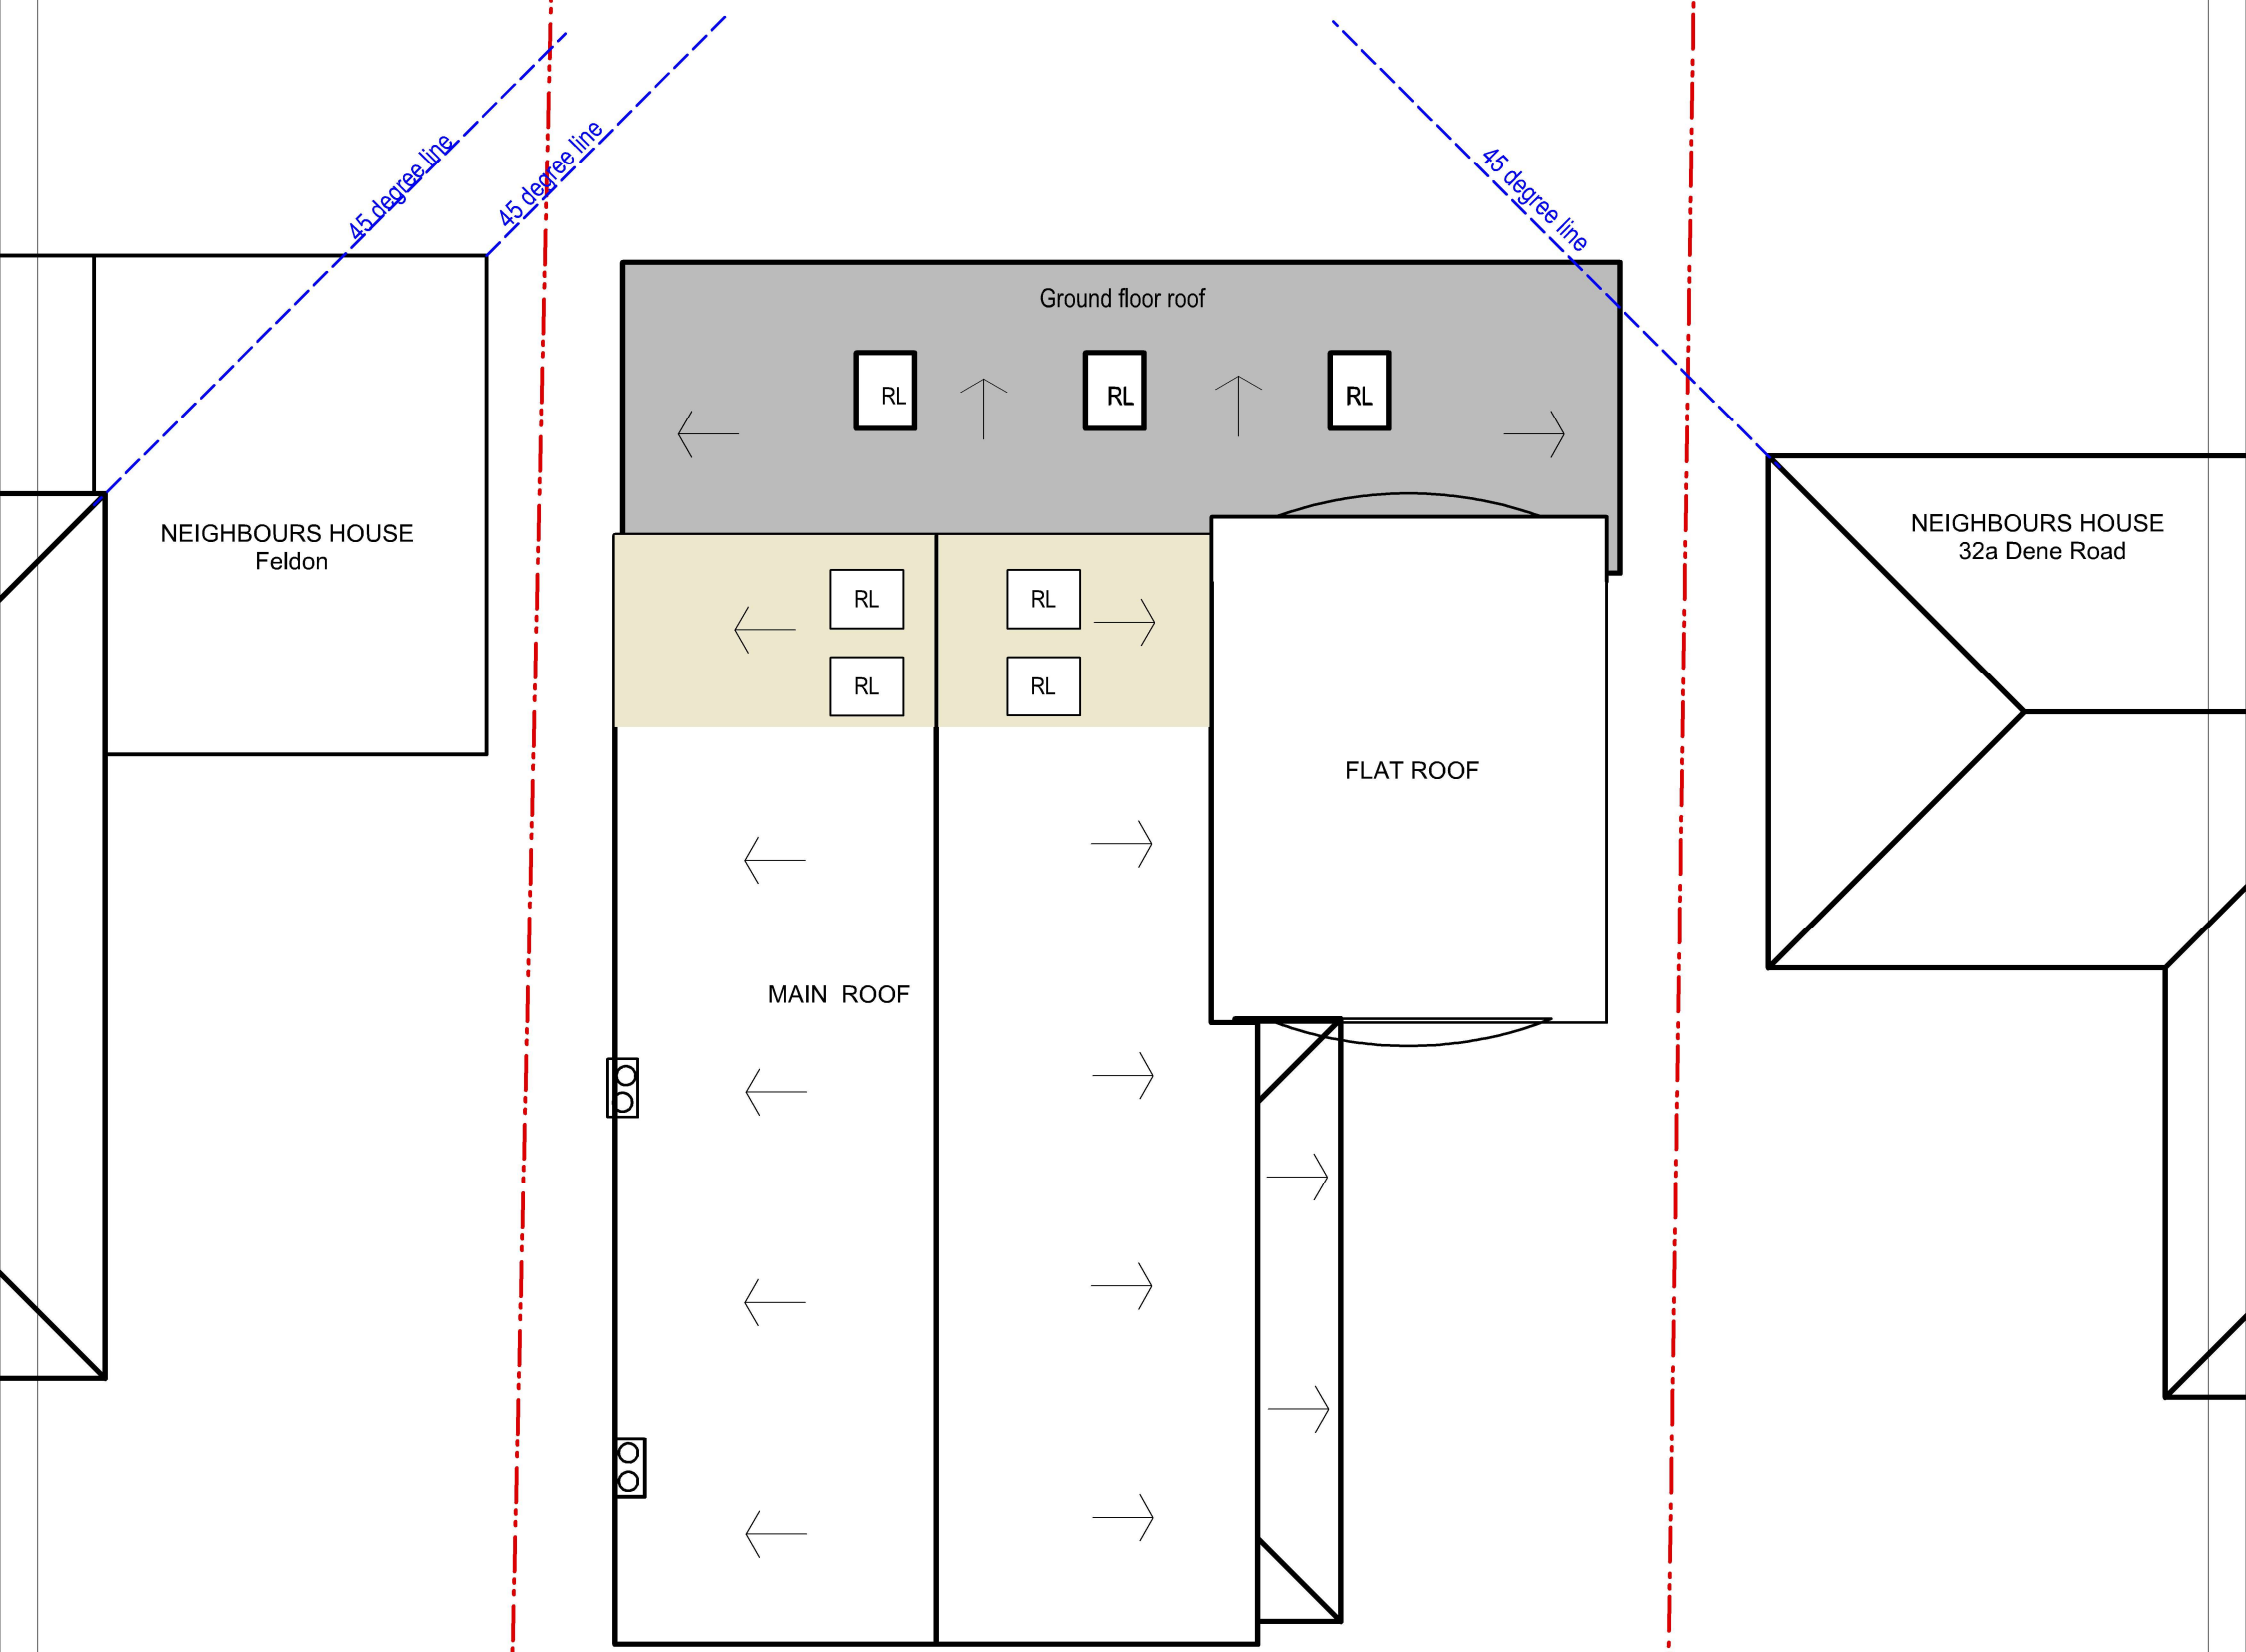


- REV A - 18/08/2022**
- Two storey set back by 500mm
 - FF Feature windows removed
 - Flush rooflights added
 - GF mono pitch roof 3.4m high added
 - 45 degree line shown

14 **PROP ROOF**
Scale: 1:100

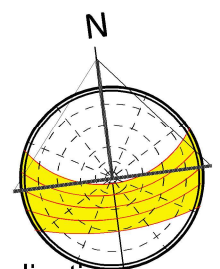

PROPOSED

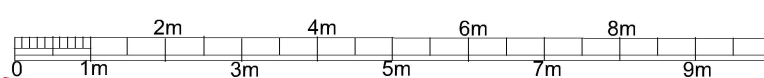

scale - 1 : 100 @ A3

Purpose - Householder planning application

© SSK architects owns the copyright of this drawing which must not be reproduced in whole or part without the written permission.	PROJECT: Kew Lodge, Dene Road, Northwood, HA6 2DA	DATE: 25/06/2022
	DWG NO: PROP ROOF 14	REVISION: A