

Neighbours House  
95 Hoylake Crescent

Neighbours  
single storey  
extension

assumed boundary position

Existing  
side drop kerb

Existing  
side driveway

Existing  
outbuilding

Side access  
double  
doors

Boundary  
fence

Patio and GL  
-230

assumed boundary position

HOYLAK  
E CRESC  
ENT

assumed boundary position

Neighbours  
single storey  
extension

Boundary  
fence

Neighbours House  
112 Bushey Road

side fence

Low wall

IL  
-550

MH

Driveway  
-230

04


EXG GF PLAN  
Scale: 1:100

SSK  
ARCHITECTS

tel : 0796 222 3141  
email : sandeep@sskarchitects.co.uk

Low wall

scale - 1 : 100 @ A3

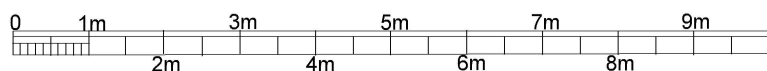

assumed boundary position

Purpose - Householder planning application

All dimensions to be checked on site.  
All omissions & discrepancies to be reported  
to the designer.

PROJECT: 114 Bushey Road,  
Uxbridge, UB10 8JX


DATE:  
30/02/2026

© SSK architects owns the copyright of this  
drawing which must not be reproduced in  
whole or part without the written permission.

DWG NO:  
EXG GF

04

REVISION:

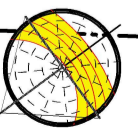

EXISTING