

Pink dotted line = original house line



01 01 PROP ELEV FRONT  
Scale: 1:100

Pink dotted line = original house line




02 02 PROP ELEV REAR  
Scale: 1:100



tel : 0796 222 3141  
email : sandeep@sskarchitects.co.uk

scale - 1 : 100 @ A3

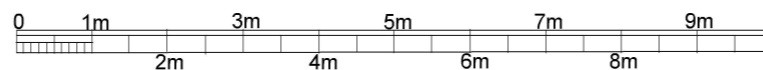

Purpose - Householder planning application

<small>All dimensions to be checked on site. All omissions &amp; discrepancies to be reported to the designer.</small>	PROJECT: 114 Bushey Road, Uxbridge, UB10 8JX	DATE: 30/02/2026
	DWG NO: PROP ELEV	REVISION: 14

PROPOSED