


Pink dotted line = original house line

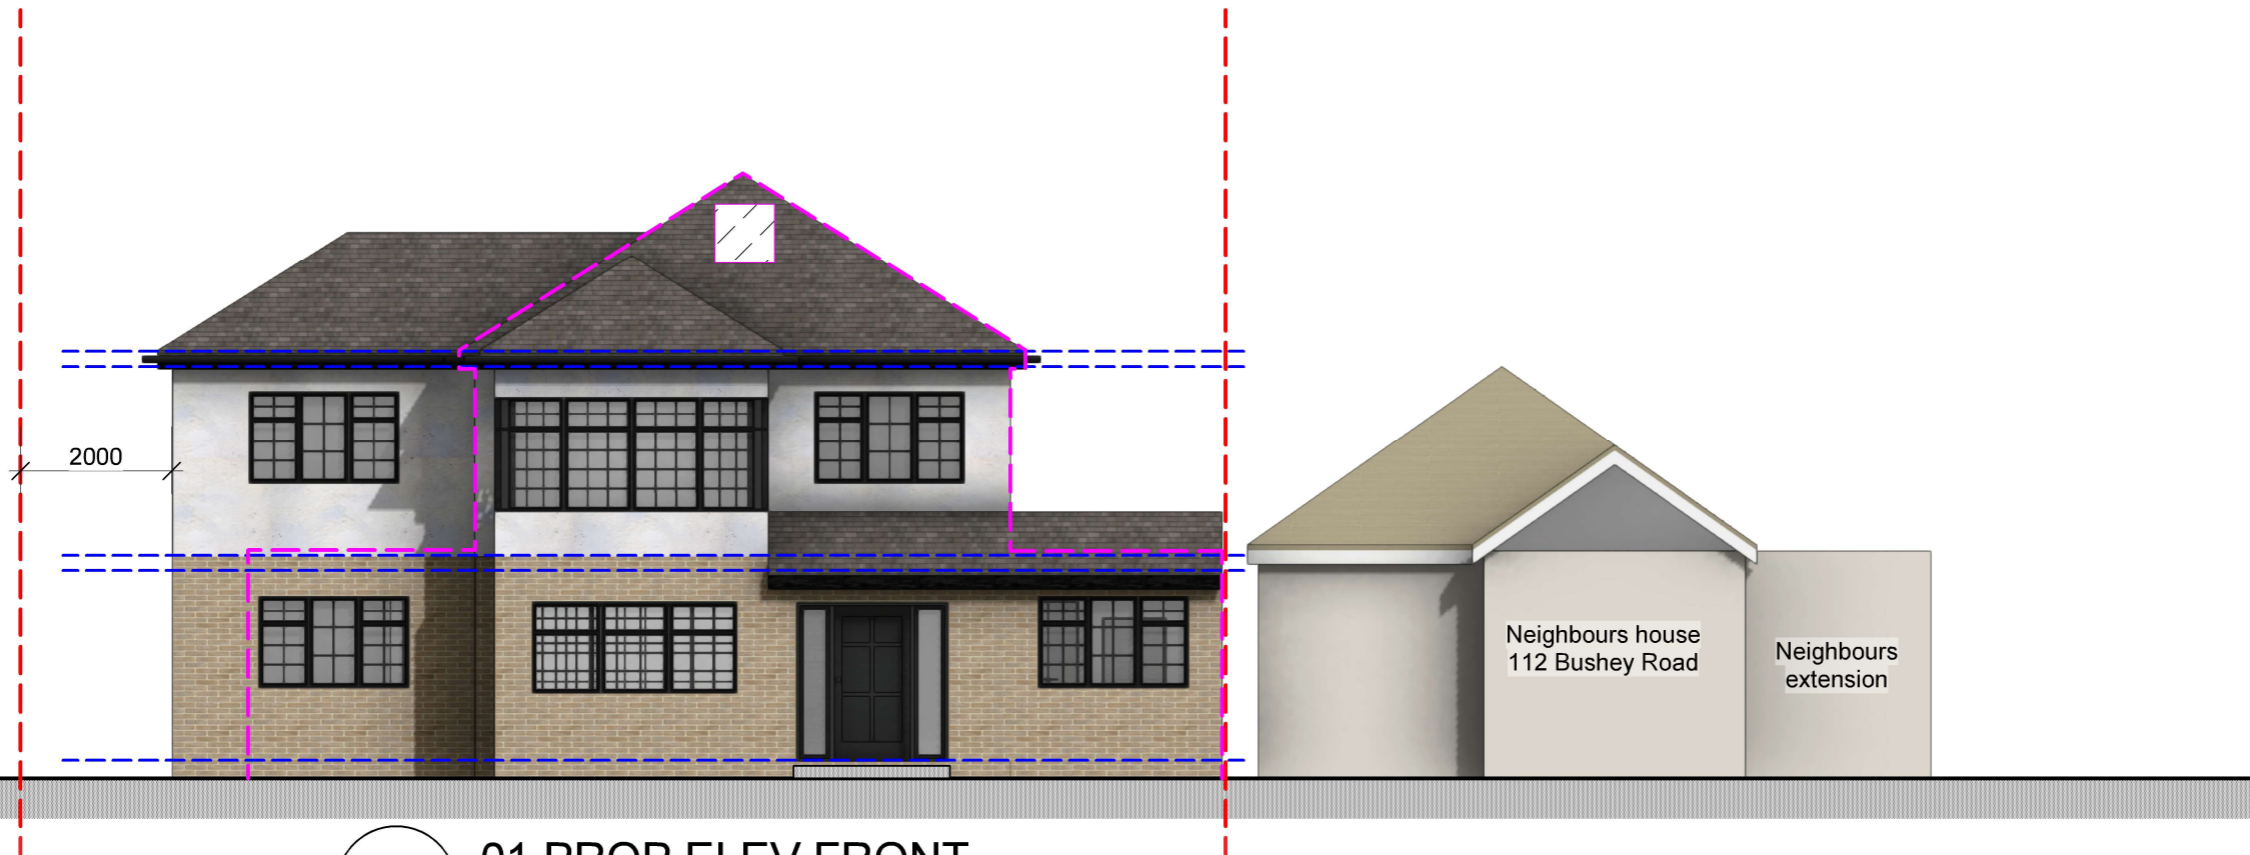

01 01 PROP ELEV FRONT  
Scale: 1:100

Pink dotted line = original house line




02 02 PROP ELEV REAR  
Scale: 1:100

REV A - 01/05/2026  
- GF set back to FF wall  
- New rear roof to be same height as existing roof  
- Rear extension increased by 500mm



tel : 0796 222 3141  
email : sandeep@sskarchitects.co.uk

scale - 1 : 100 @ A3

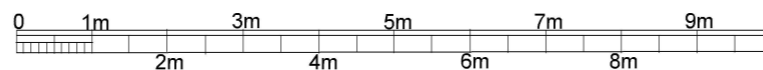

Purpose - Householder planning application

All dimensions to be checked on site. All omissions & discrepancies to be reported to the designer. © SSK architects owns the copyright of this drawing which must not be reproduced in whole or part without the written permission.	PROJECT: 114 Bushey Road, Uxbridge, UB10 8JX	DATE: 30/02/2026
	DWG NO: PROP ELEV 14	REVISION: A

PROPOSED